




ROW 4 TABLE - 2 NOS

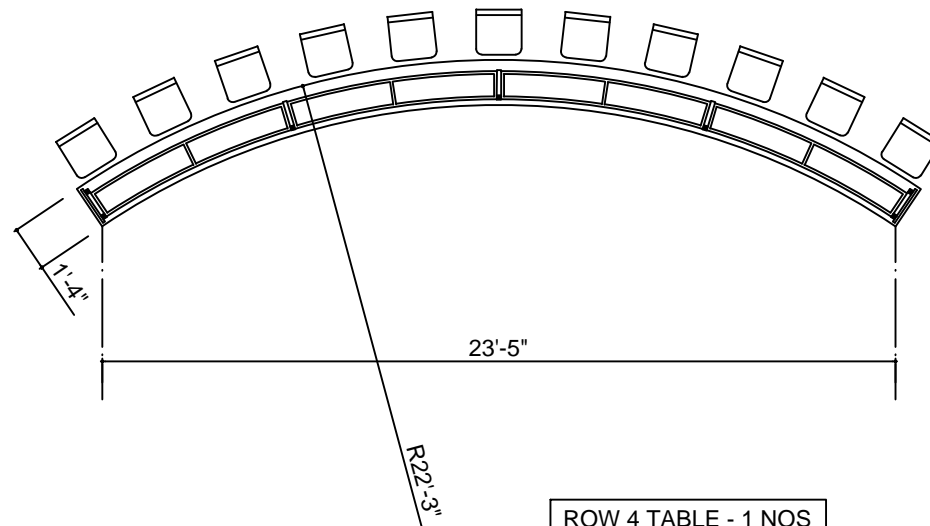

ROW 4 TABLE - 1 NOS

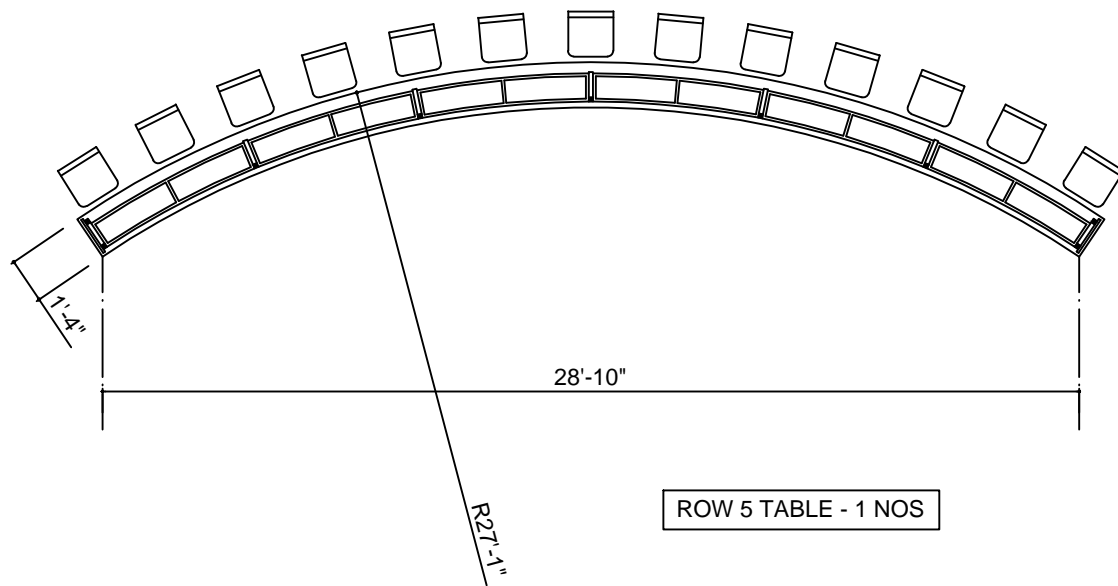

ROW 5 TABLE - 1 NOS

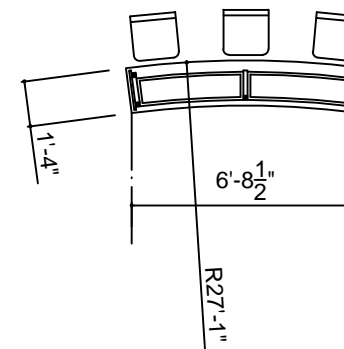

3 SEATER TABLE - 3 NOS

90 SEATER CLASSROOMS - FURNITURE PLAN - STUDENT TABLES

PROJECT :
PROPOSED CLASSROOM INTERIOR WORK AT NEW ACADEMIC BLOCK, NLSIU, BANGALORE

DRAWN BY: KPB	FURNITURE PLAN	TENDER PURPOSE ONLY	iris global
REV	0	SCALE : N.T.S	ARCHITECTS, PLANNERS, INTERIOR DESIGNERS
	DIRC : P - PROJ/16/001_care_academic_block/tender/classrooms_tender_drawings.dwg	DATE : 24 - 06 - 2021	