



16" WIDE X 19MM THK WP TOP
WITH LAMINATION TOP AND BOTTOM
AND 2MM THK PVC EDGE BAND

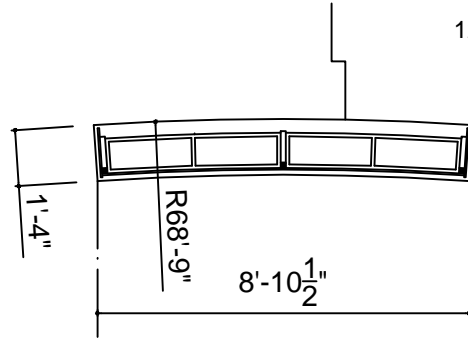

ROW 6 TABLE - 2 NOS

12MM THK WP END PANEL AS PER DETAIL

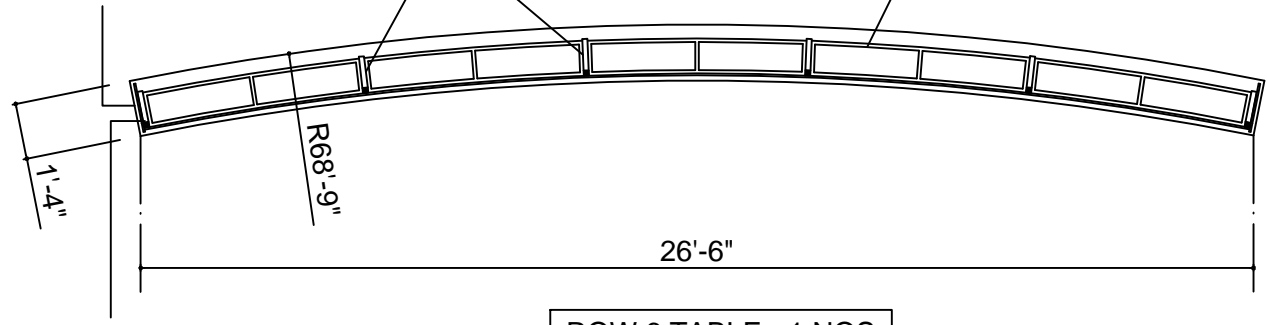


ROW 6 TABLE - 1 NOS


MS END SUPPORT FRAME
AS PER DETAIL

MS INTERMEDIATE SUPPORT
FRAME AS PER DETAIL

10" WIDE MS TOP
FRAME AS PER DETAIL

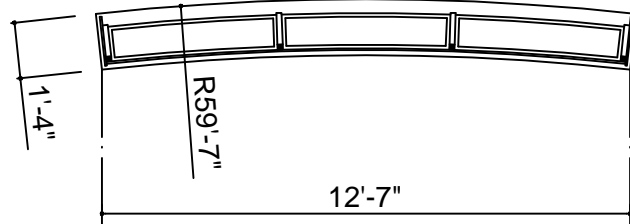


ROW 4 TABLE - 2 NOS

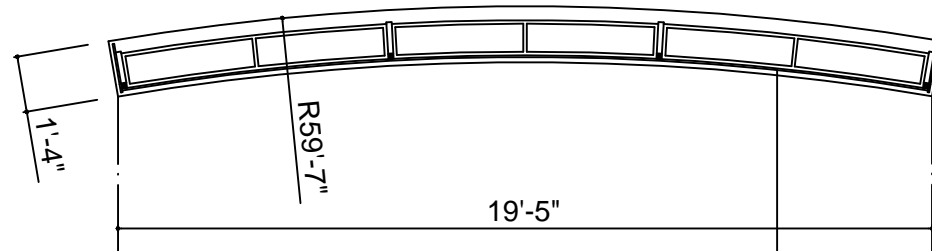


ROW 4 TABLE - 1 NOS

12MM THK 16" HIGH
MODESTY PANEL
WITH FLEXIBLE PLY
BOTH SIDES LAMINATED AND
2MM THK PVC EDGE BAND

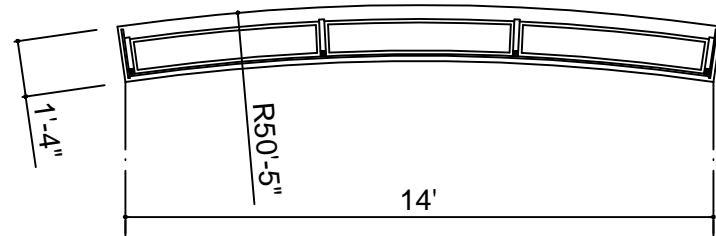

ROW 2 TABLE - 2 NOS

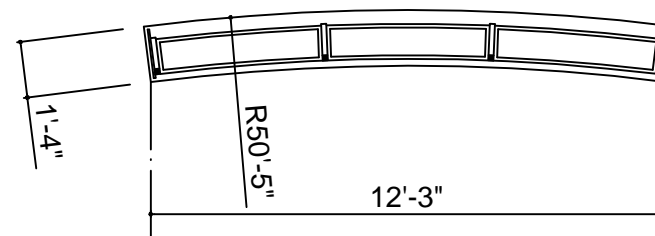

ROW 2 TABLE - 1 NOS

120 SEATER CLASSROOMS - FURNITURE PLAN FOR ALTERNATE ROWS - STUDENT TABLES

PROJECT :
PROPOSED CLASSROOM INTERIOR WORK AT NEW ACADEMIC BLOCK, NLSIU, BANGALORE

DRAWN BY: KPB

FURNITURE PLAN

TENDER PURPOSE ONLY

iris global

REV

0

DATE : 24 - 06 - 2021

SCALE : N.T.S

DATE : 24 - 06 - 2021

ARCHITECTS, PLANNERS, INTERIOR DESIGNERS

www.irisglobal.com