


16" WIDE 19MM THK TABLE
TOP AS PER DETAIL

38MM SQ PIPE MS INTERMEDIATE FRAME
AS PER DETAIL

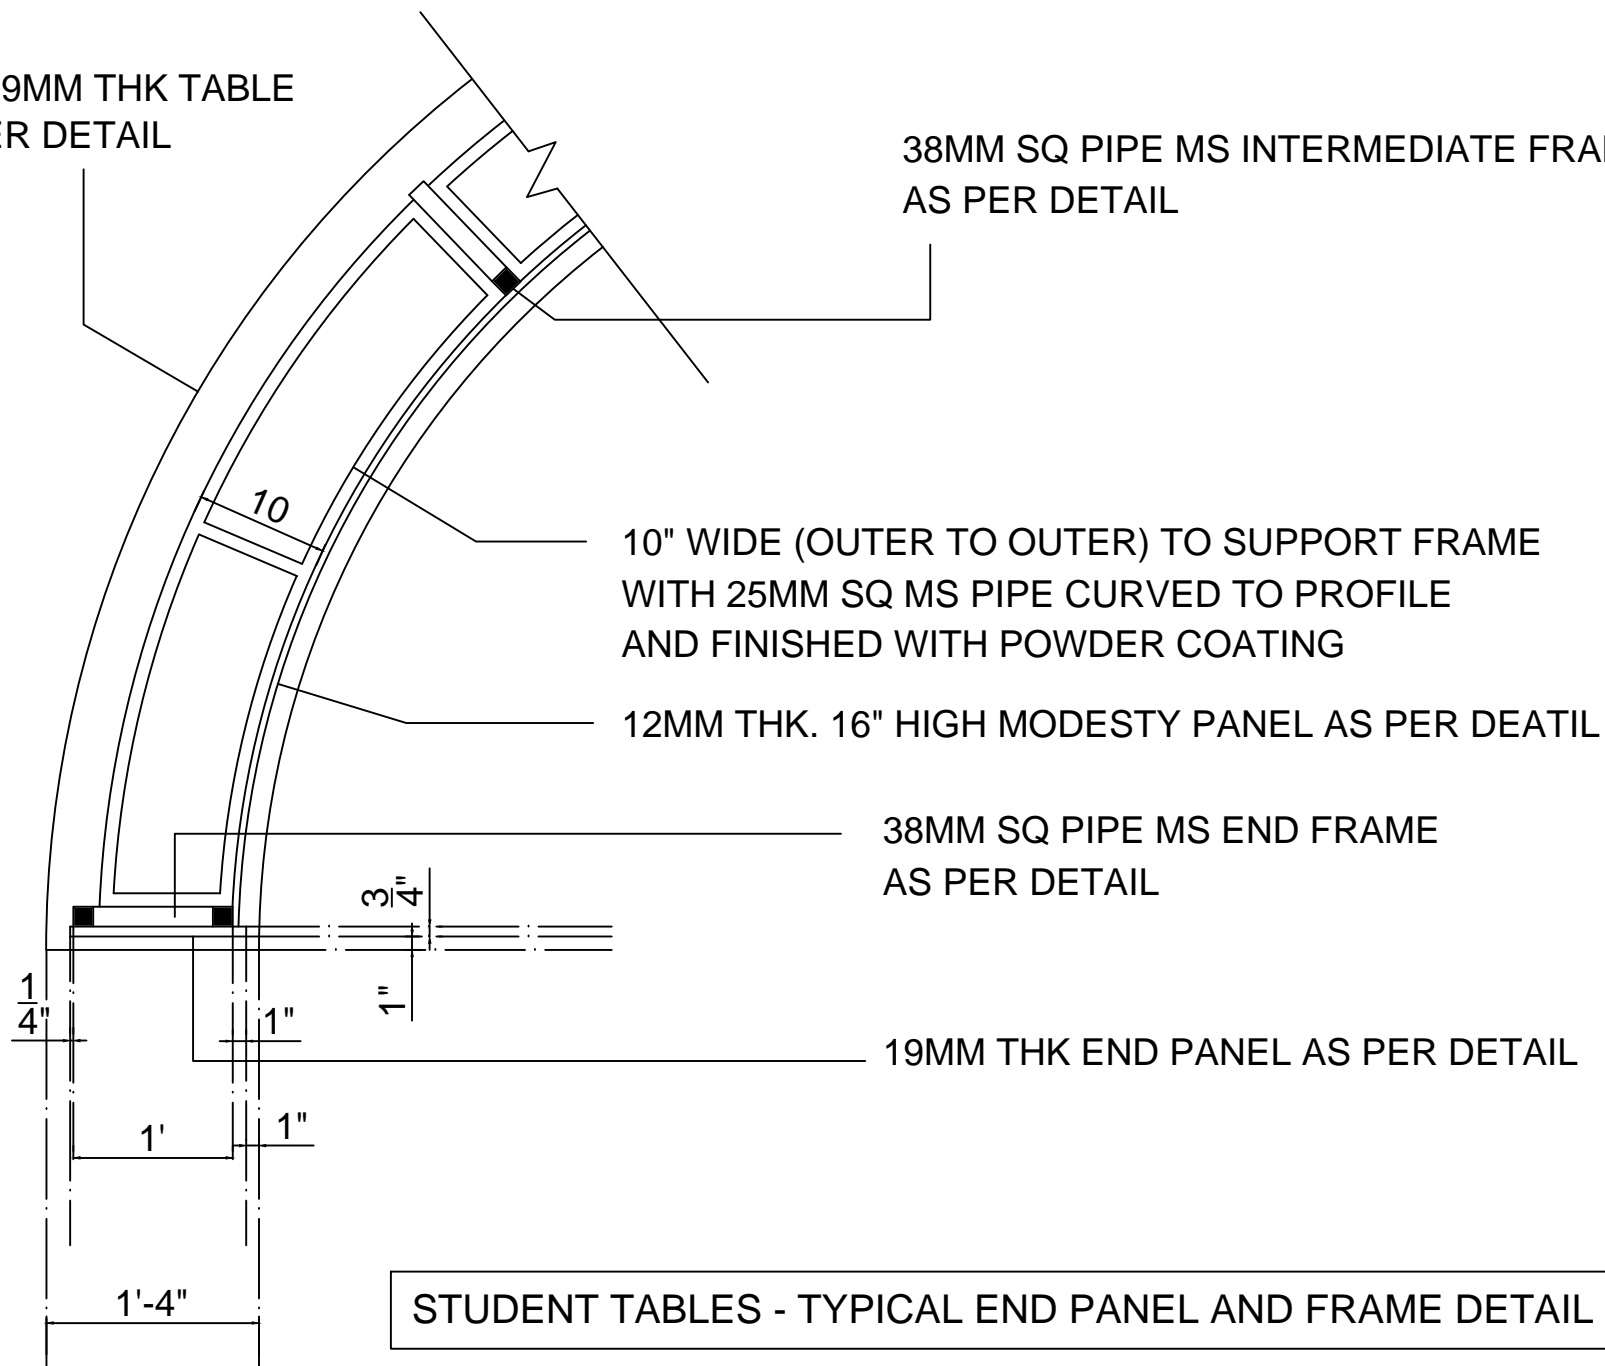

STUDENT TABLES - TYPICAL END PANEL AND FRAME DETAIL

FURNITURE DETAIL - STUDENT TABLES

PROJECT :
PROPOSED CLASSROOM INTERIOR WORK AT NEW ACADEMIC BLOCK, NLSIU, BANGALORE

DRAWN BY: KPB

FURNITURE DETAIL

TENDER PURPOSE ONLY

iris global

REV

0

DOC # : PRG076202_care_academic_block/interior/classroom_tables_detail.dwg

SCALE : N.T.S

DATE : 24 - 06 - 2021

ARCHITECTS, PLANNERS, INTERIOR DESIGNERS

www.irisglobal.com