



STAIRCASE SECTION

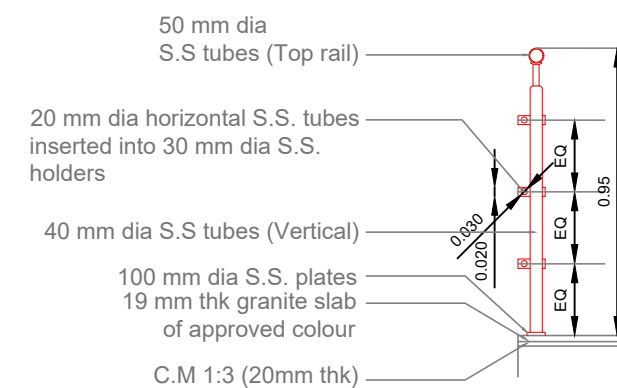

TYPICAL STAIRCASE RAILING SECTION
SCALE - 1:25

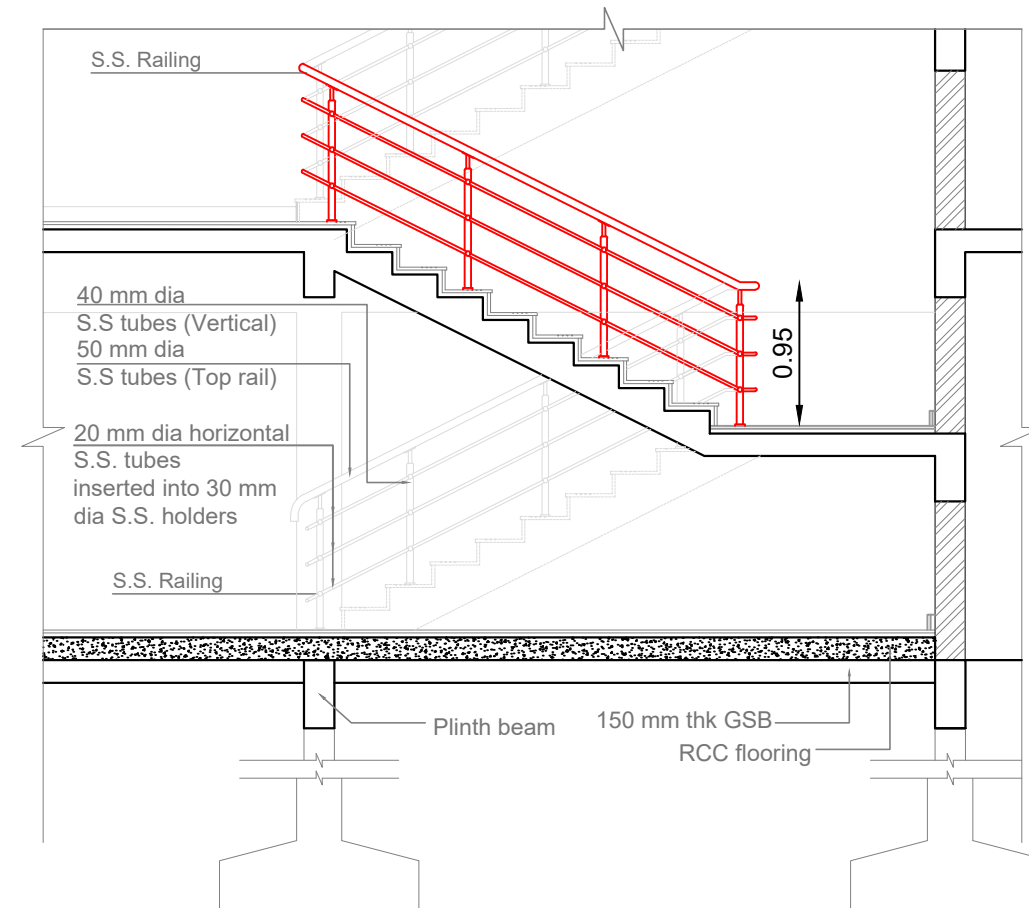


STAIRCASE RAILING DETAIL

SCALE - 1:50

NOTE :

All dimensions are in metre (m) and areas in metre square (sqm) unless specified otherwise

ORIENTATION :

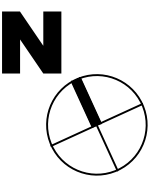

CLIENT:

NATIONAL LAW SCHOOL INDIA UNIVERSITY
BENGALURU, KARNATAKA

JOB TITLE:

PROPOSED CONSTRUCTION OF STAFF
QUARTERS FOR NLSIU IN SFSH MR 47,48,49 IN
NANDINI LAYOUT , BANGALORE

DRAWING:

STAIRCASE DETAIL

SCALE : 1:100

DEALT: HEMANTH.K.S

DATE : 17-02-2024

CHECKED: Ar. MANISHA

KAREKAR AND ASSOCIATES
ARCHITECTS, INTERIOR DESIGNERS, AND
STRUCTURAL ENGINEERING CONSULTANTS
NO. 282, KAREKARS, 14TH CROSS, HIG, DOLLARS
COLONY, RMV 2ND STAGE
BANGALORE - 560054

DRAWING NO.
NLS/NANDINI/STAIRCASE/ 01

R1

SHEET NO. : 05