




TYPICAL PLAN OF TOILET

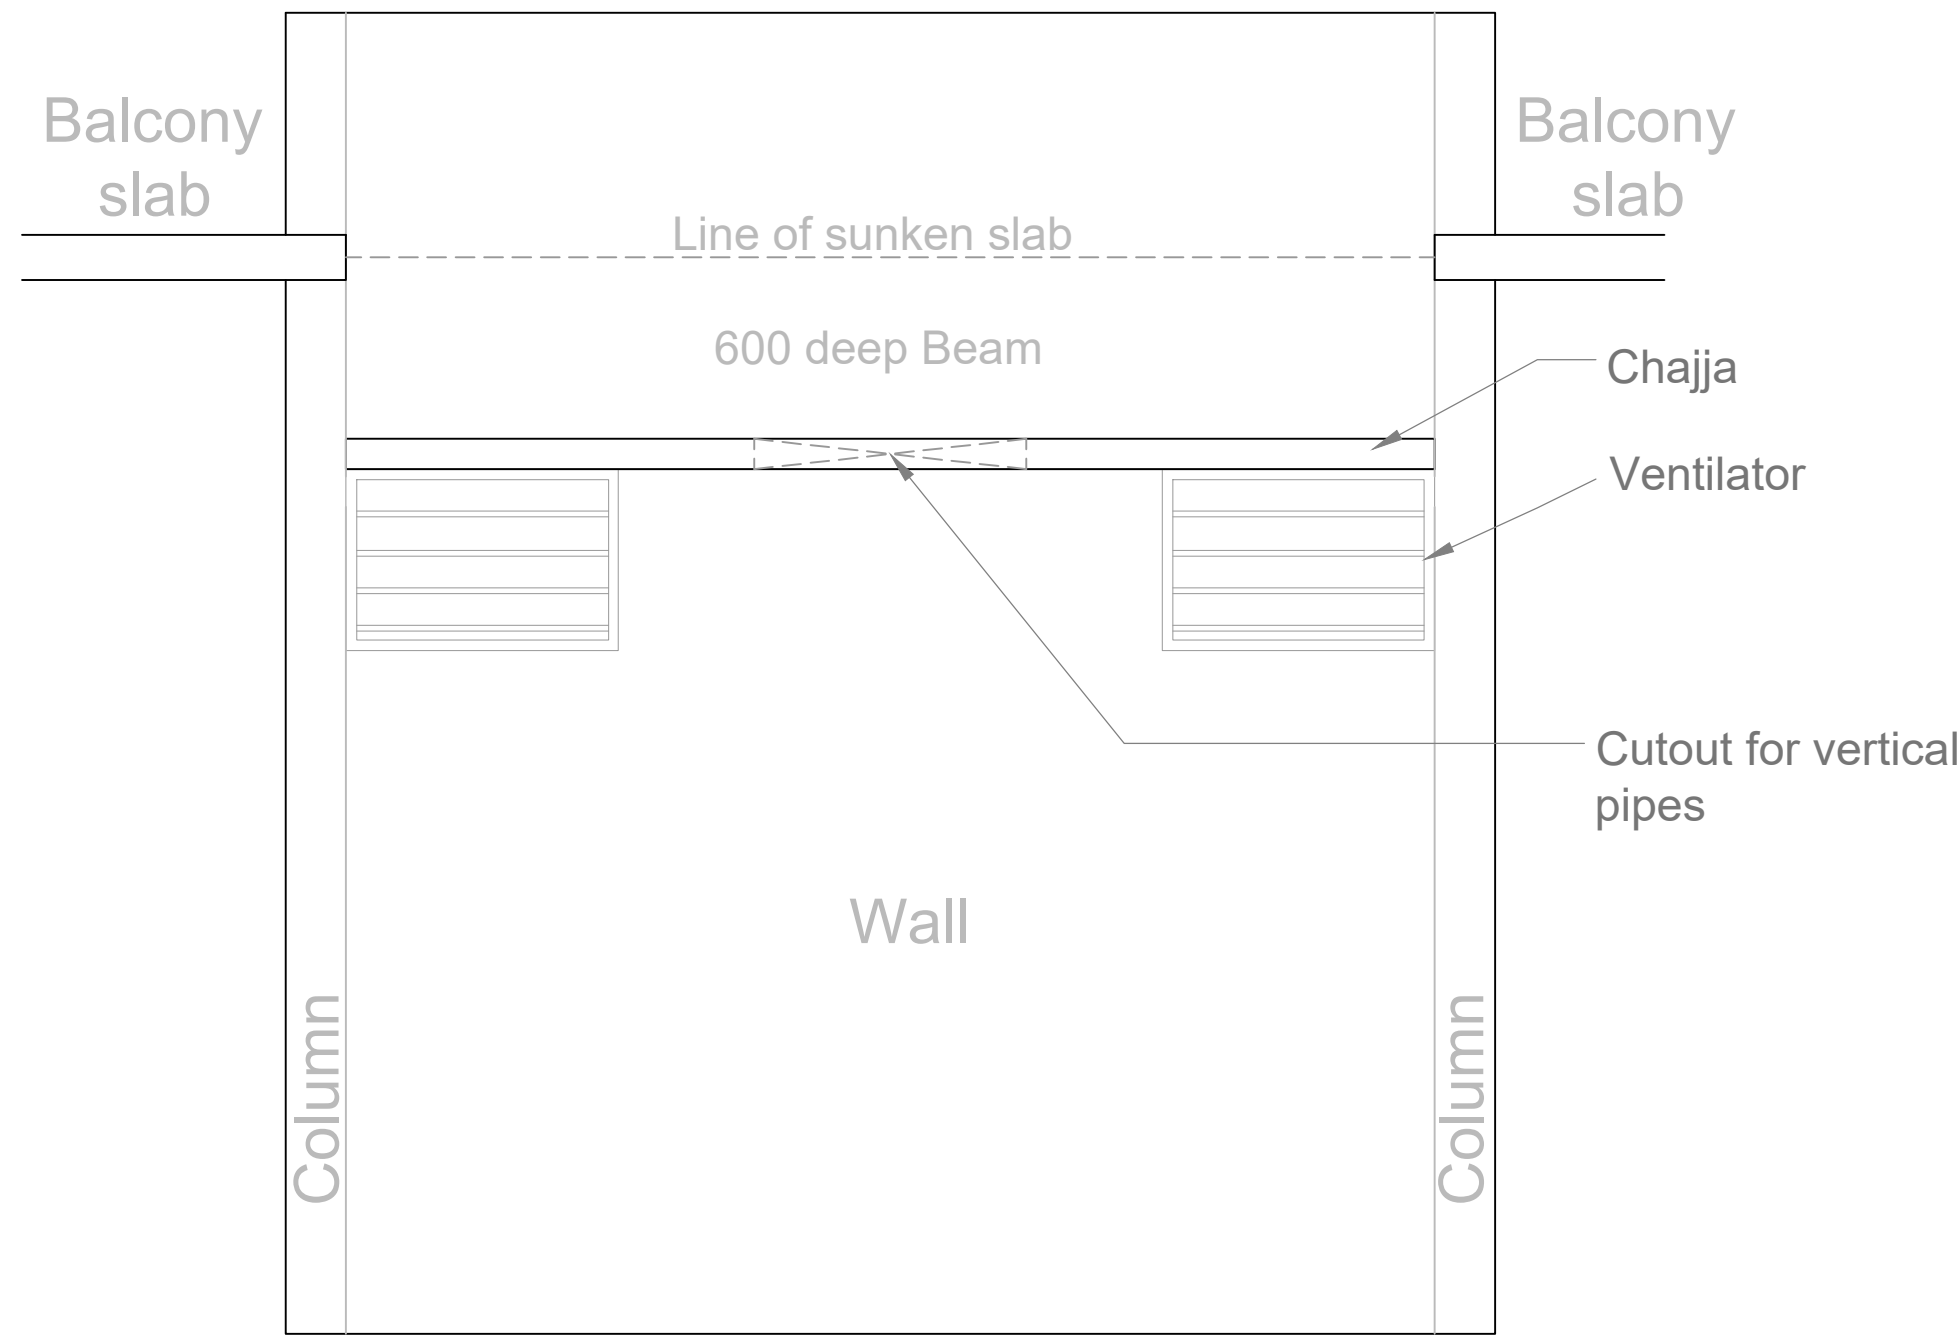

EXTERNAL ELEVATION OF TOILETS

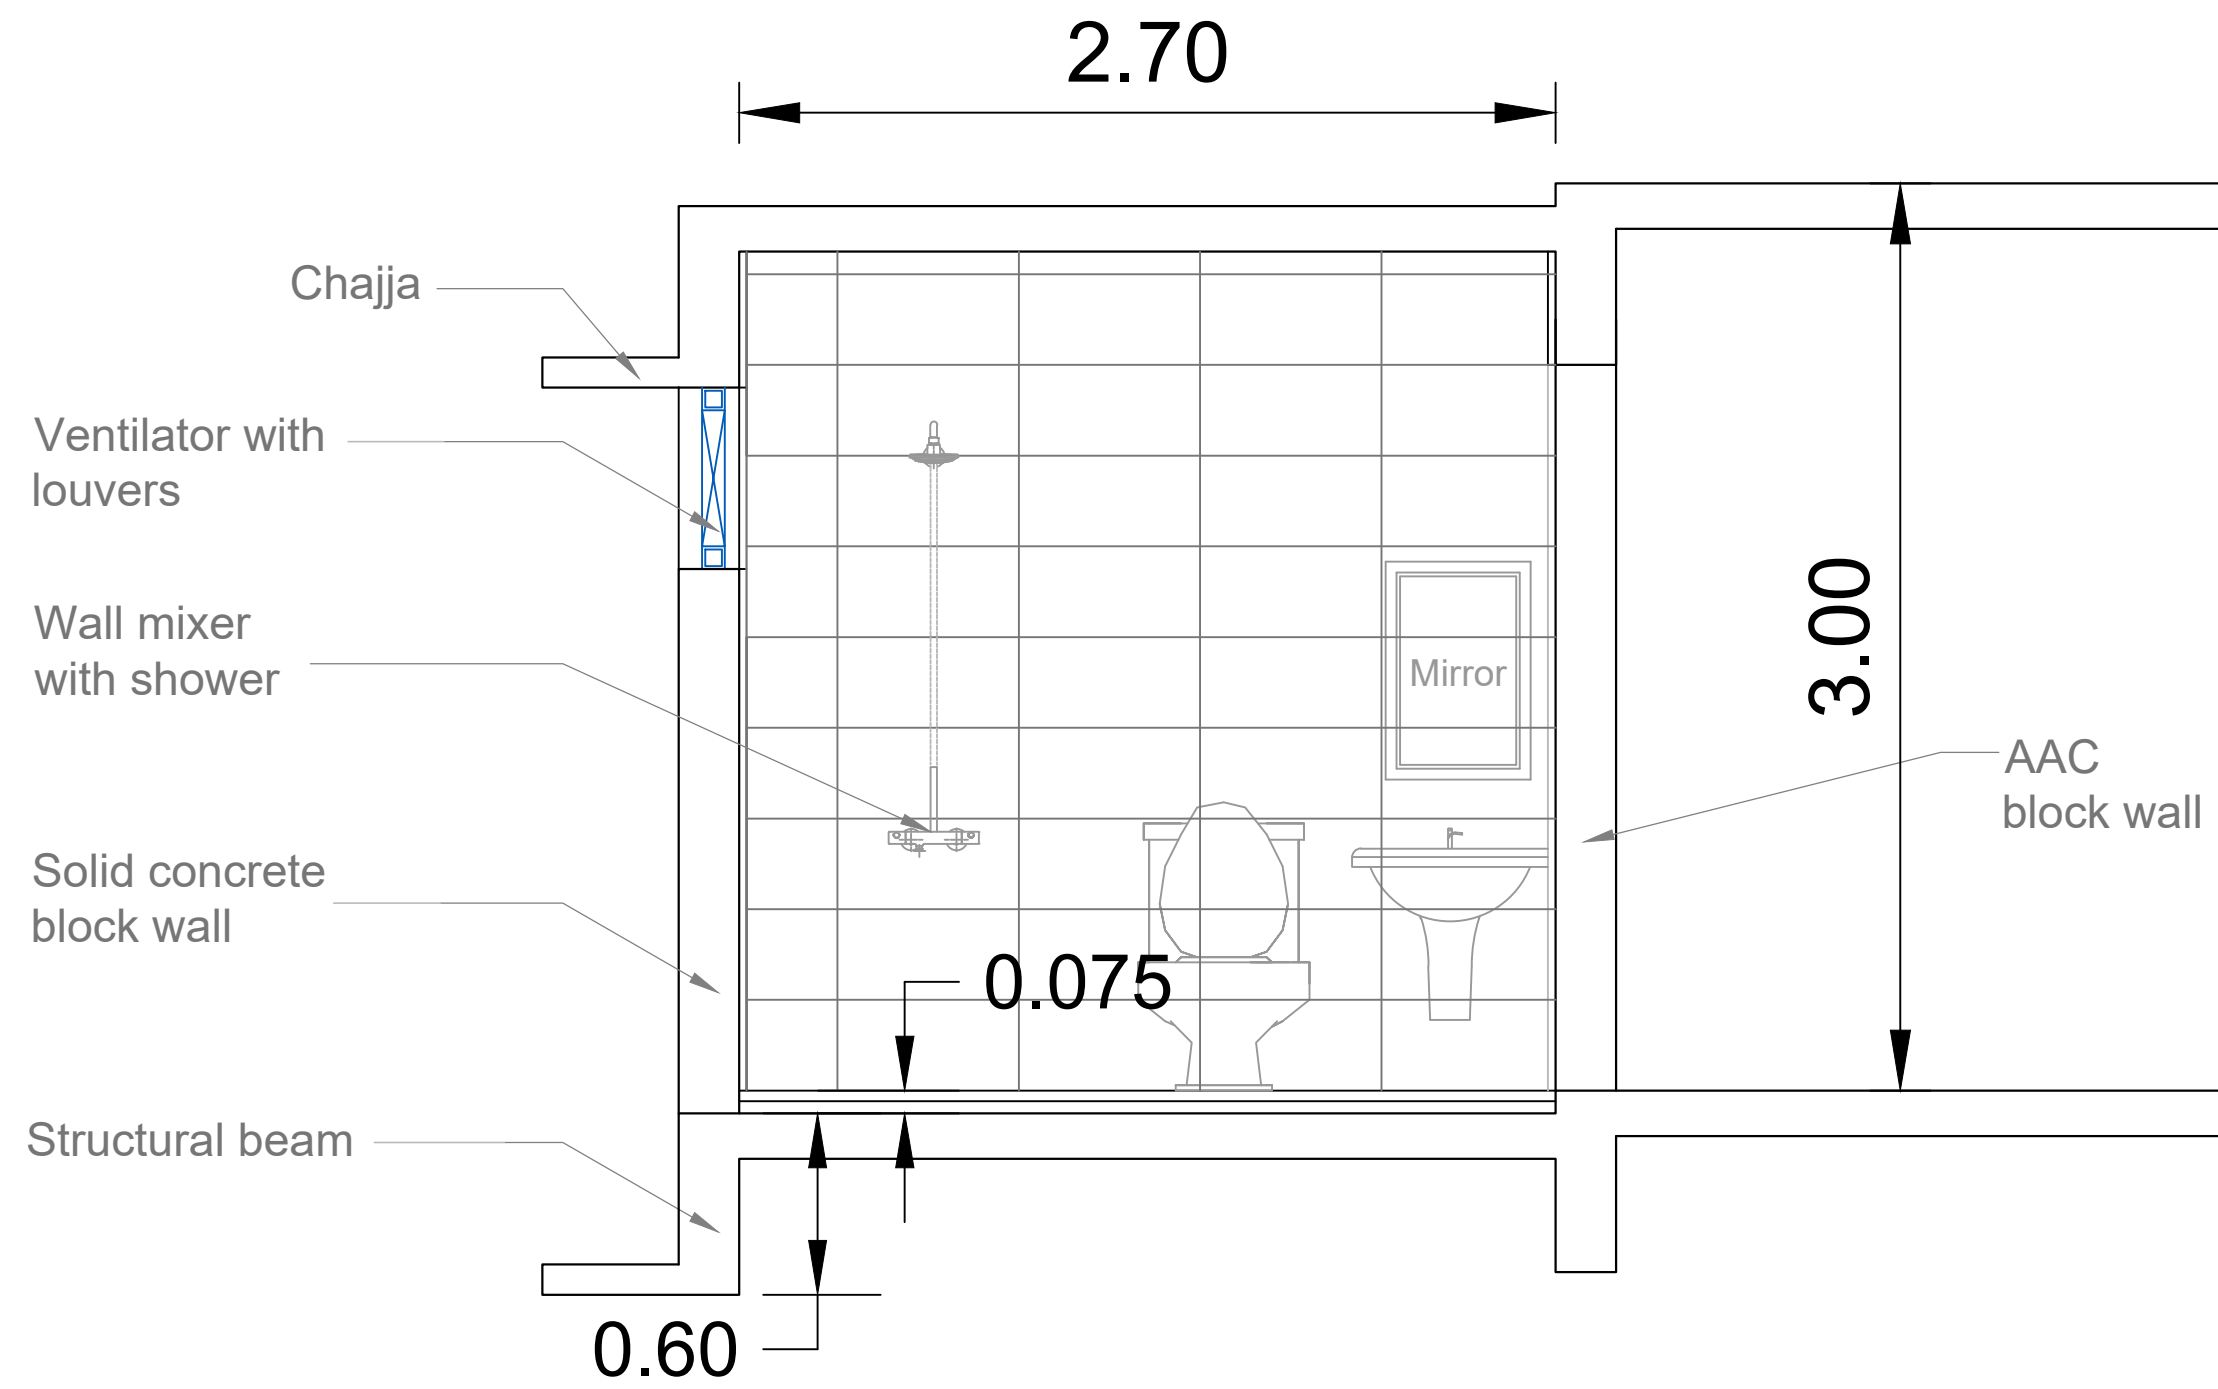


SECTIONAL ELEVATION Y-Y'

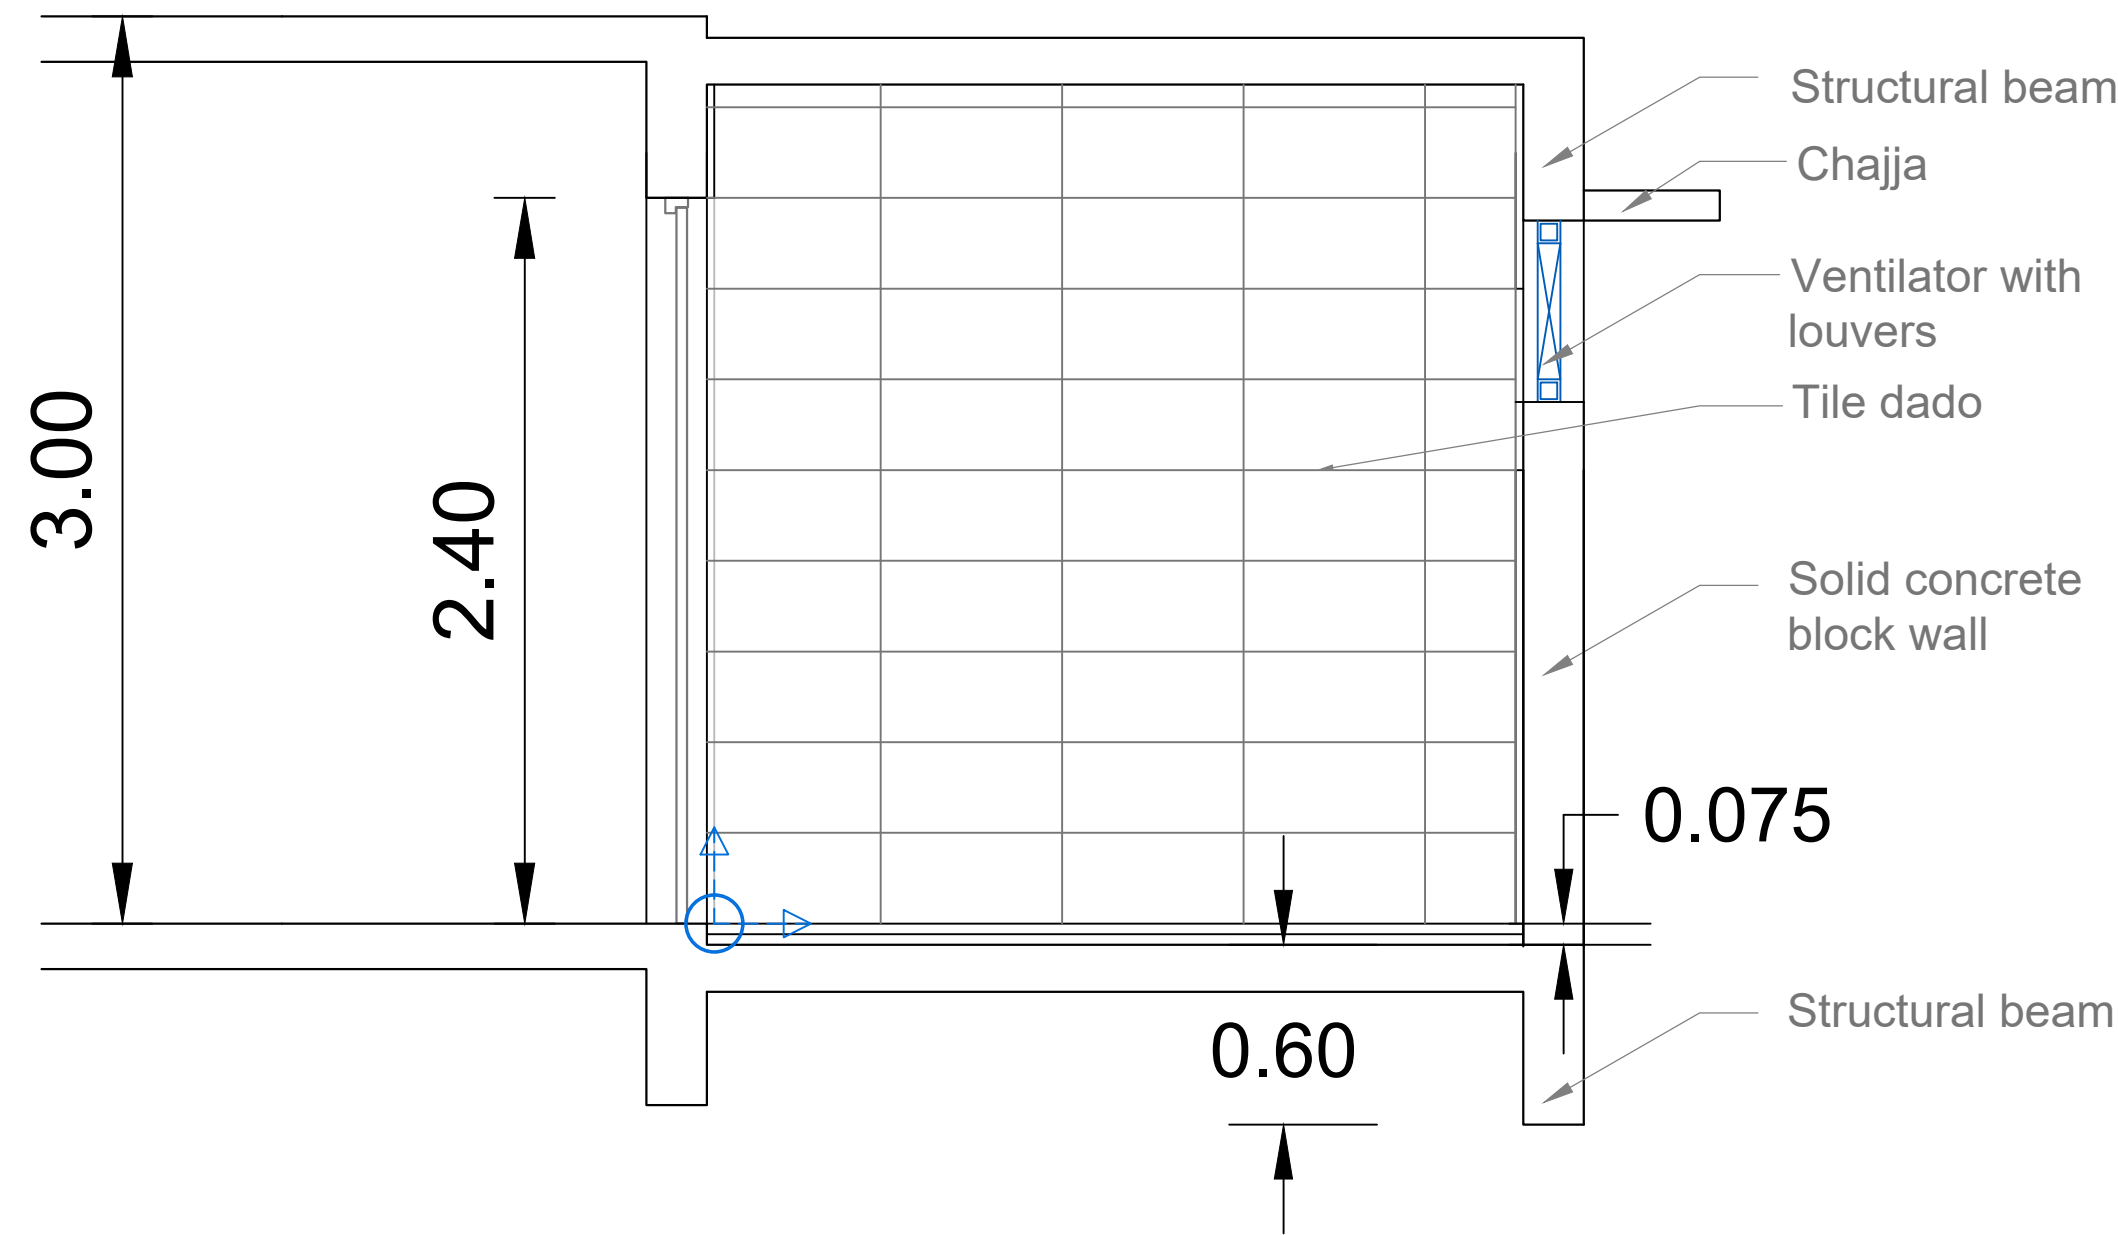

SECTIONAL ELEVATION X-X'

NOTE :
All dimensions are in metre (m) and areas in metre square (sqm) unless specified otherwise

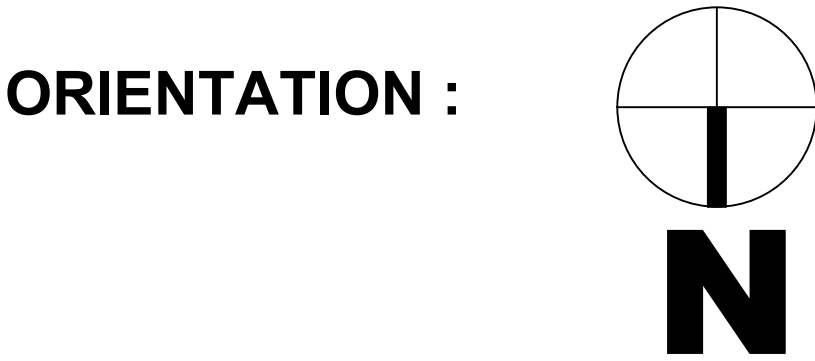

CLIENT:
NATIONAL LAW SCHOOL INDIA UNIVERSITY
BENGALURU, KARNATAKA

JOB TITLE:
PROPOSED CONSTRUCTION OF STAFF
QUARTERS FOR NLSIU ON PLOT 336,337 IN
RMV LAYOUT , BANGALORE

DRAWING:
TOILET DETAIL

SCALE : 1:50	DEALT: HEMANTH.K.S
DATE : 17-02-2024	CHECKED: MANISHA VASAN

KAREKAR AND ASSOCIATES
ARCHITECTS, INTERIOR DESIGNERS, AND
STRUCTURAL ENGINEERING CONSULTANTS
NO. 282, KAREKARS, 14TH CROSS, HIG, DOLLARS
COLONY, RMV 2ND STAGE
BANGALORE - 560054

DRAWING NO. NLS/RMV/TOILET DETAIL	R0
---	----

SHEET NO. : 11