



STRUCTURAL & EXTERNAL LIGHTNING PROTECTION & EARTHING SYSTEM
AS PER IS-IEC 62305-3 (LPL III)

AIR TERMINATION SYSTEM

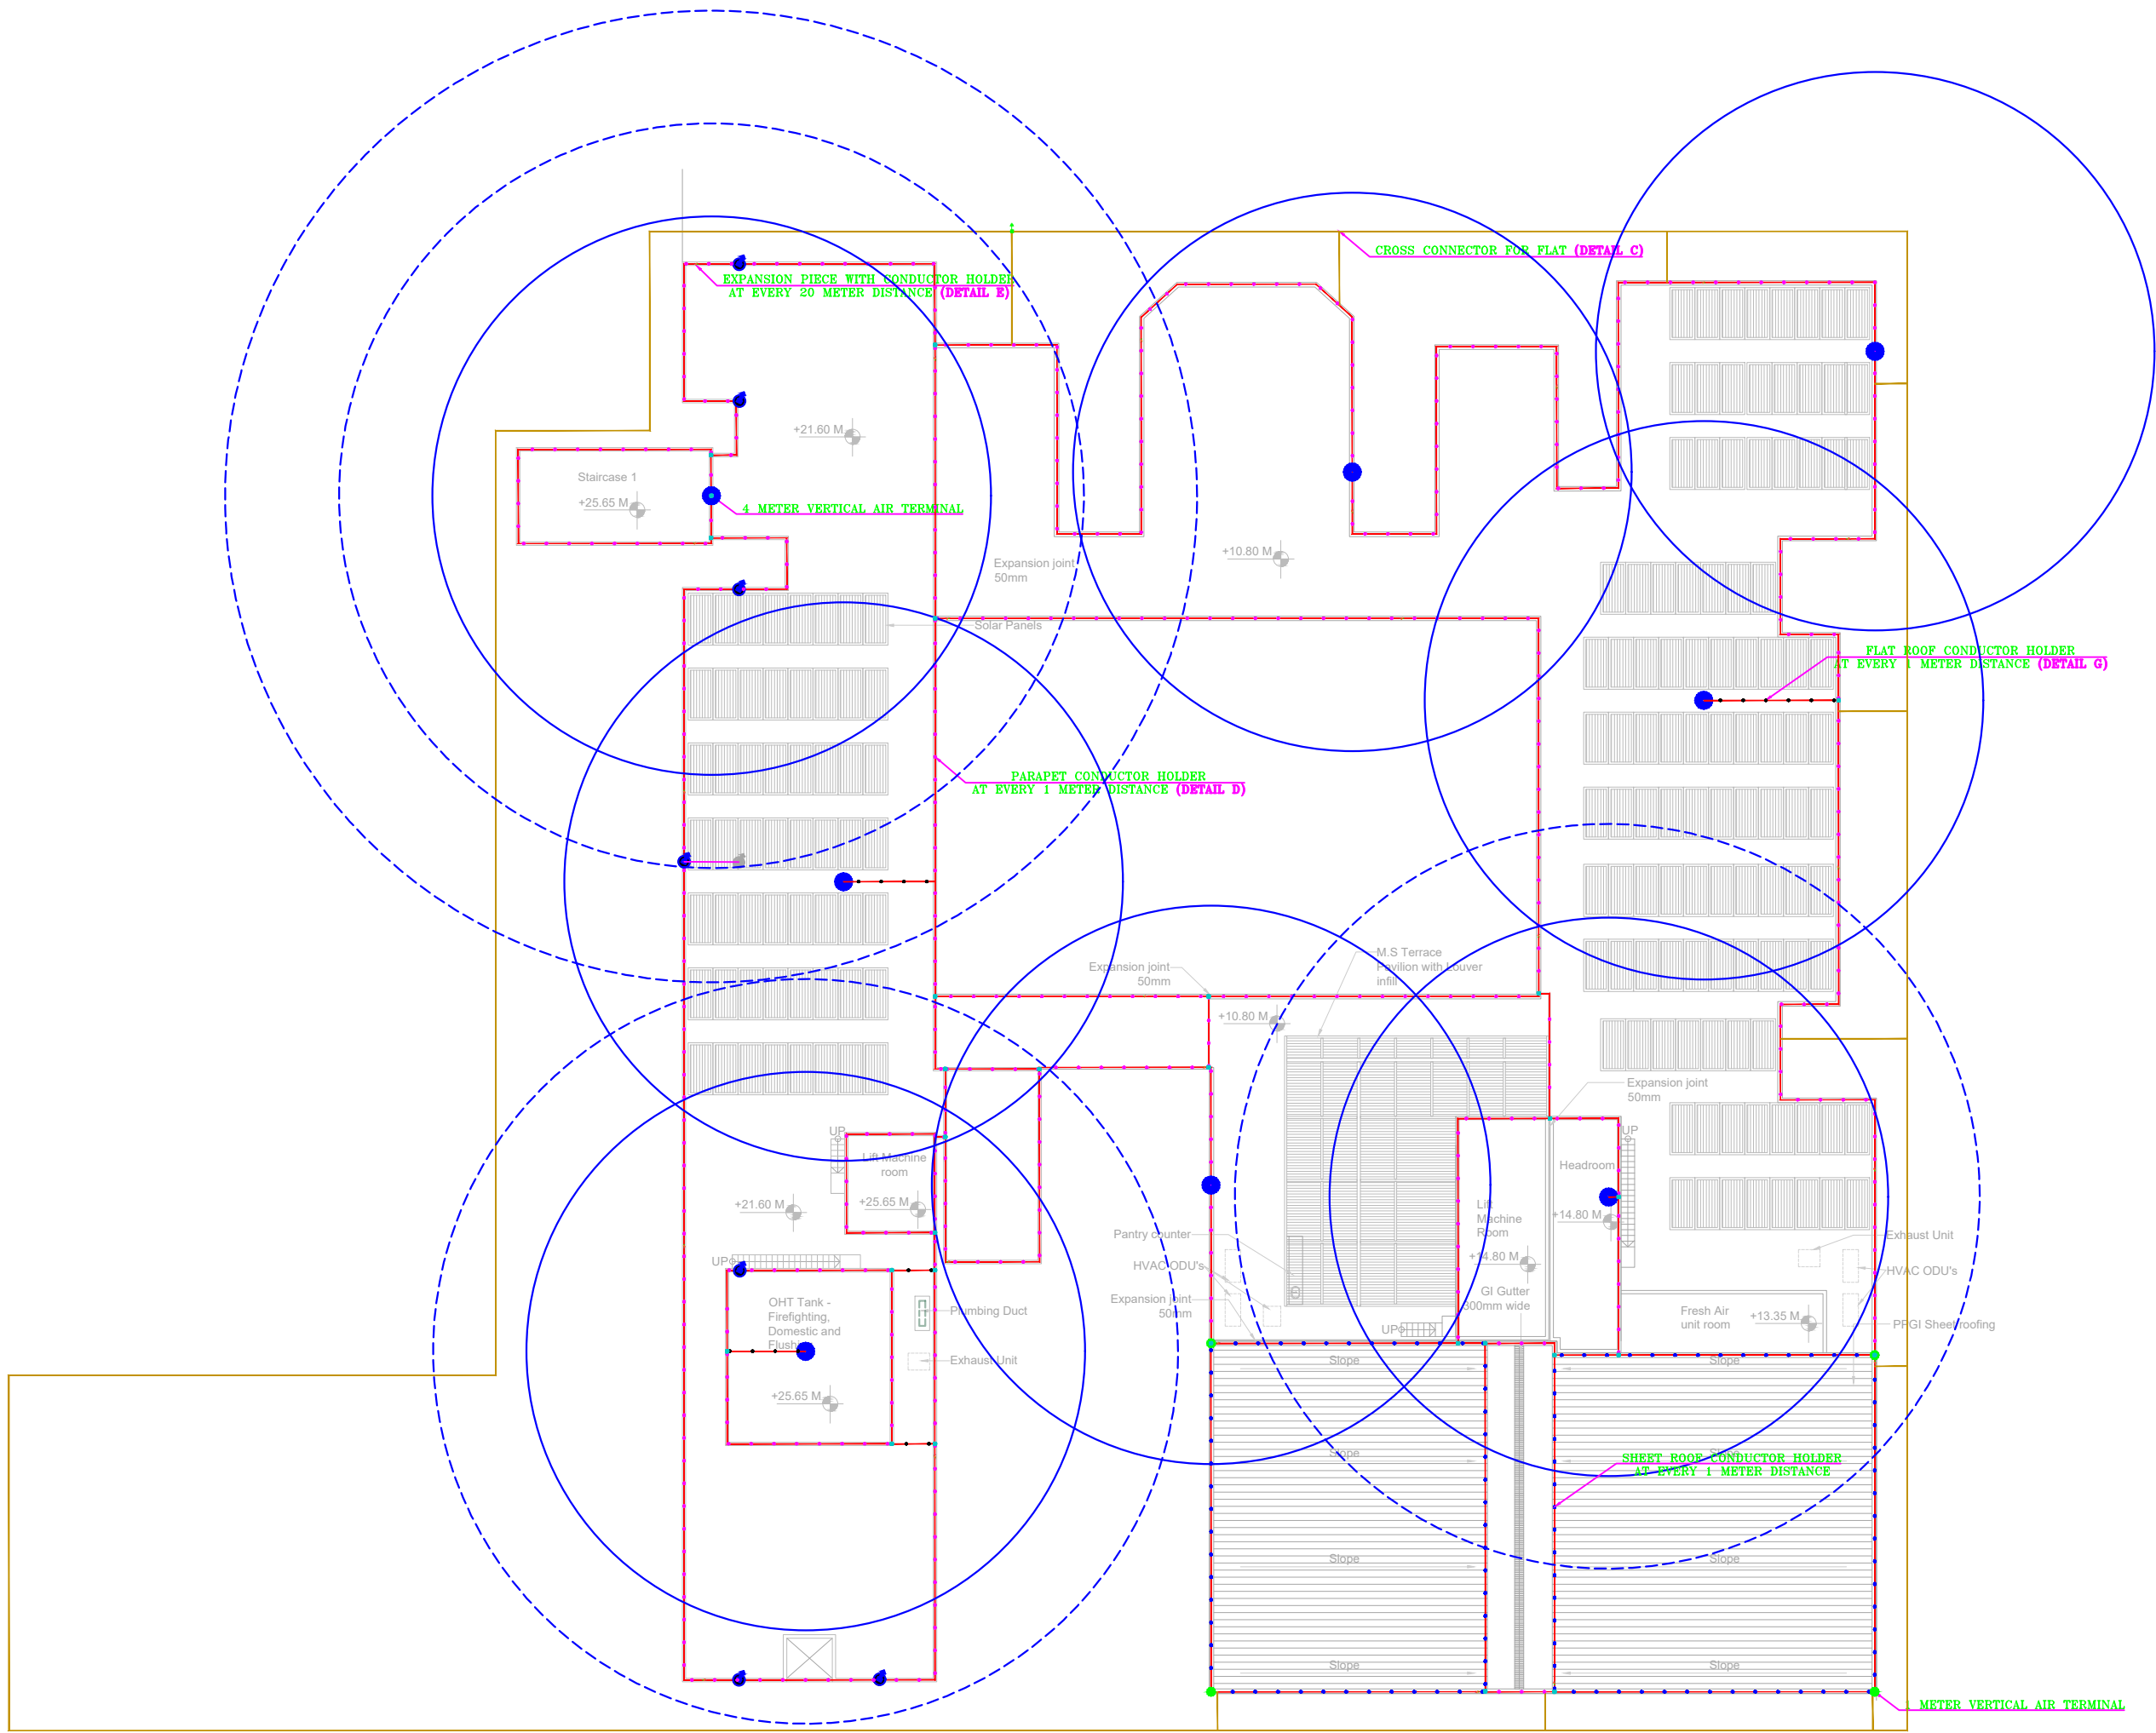

DOWN CONDUCTOR SYSTEM

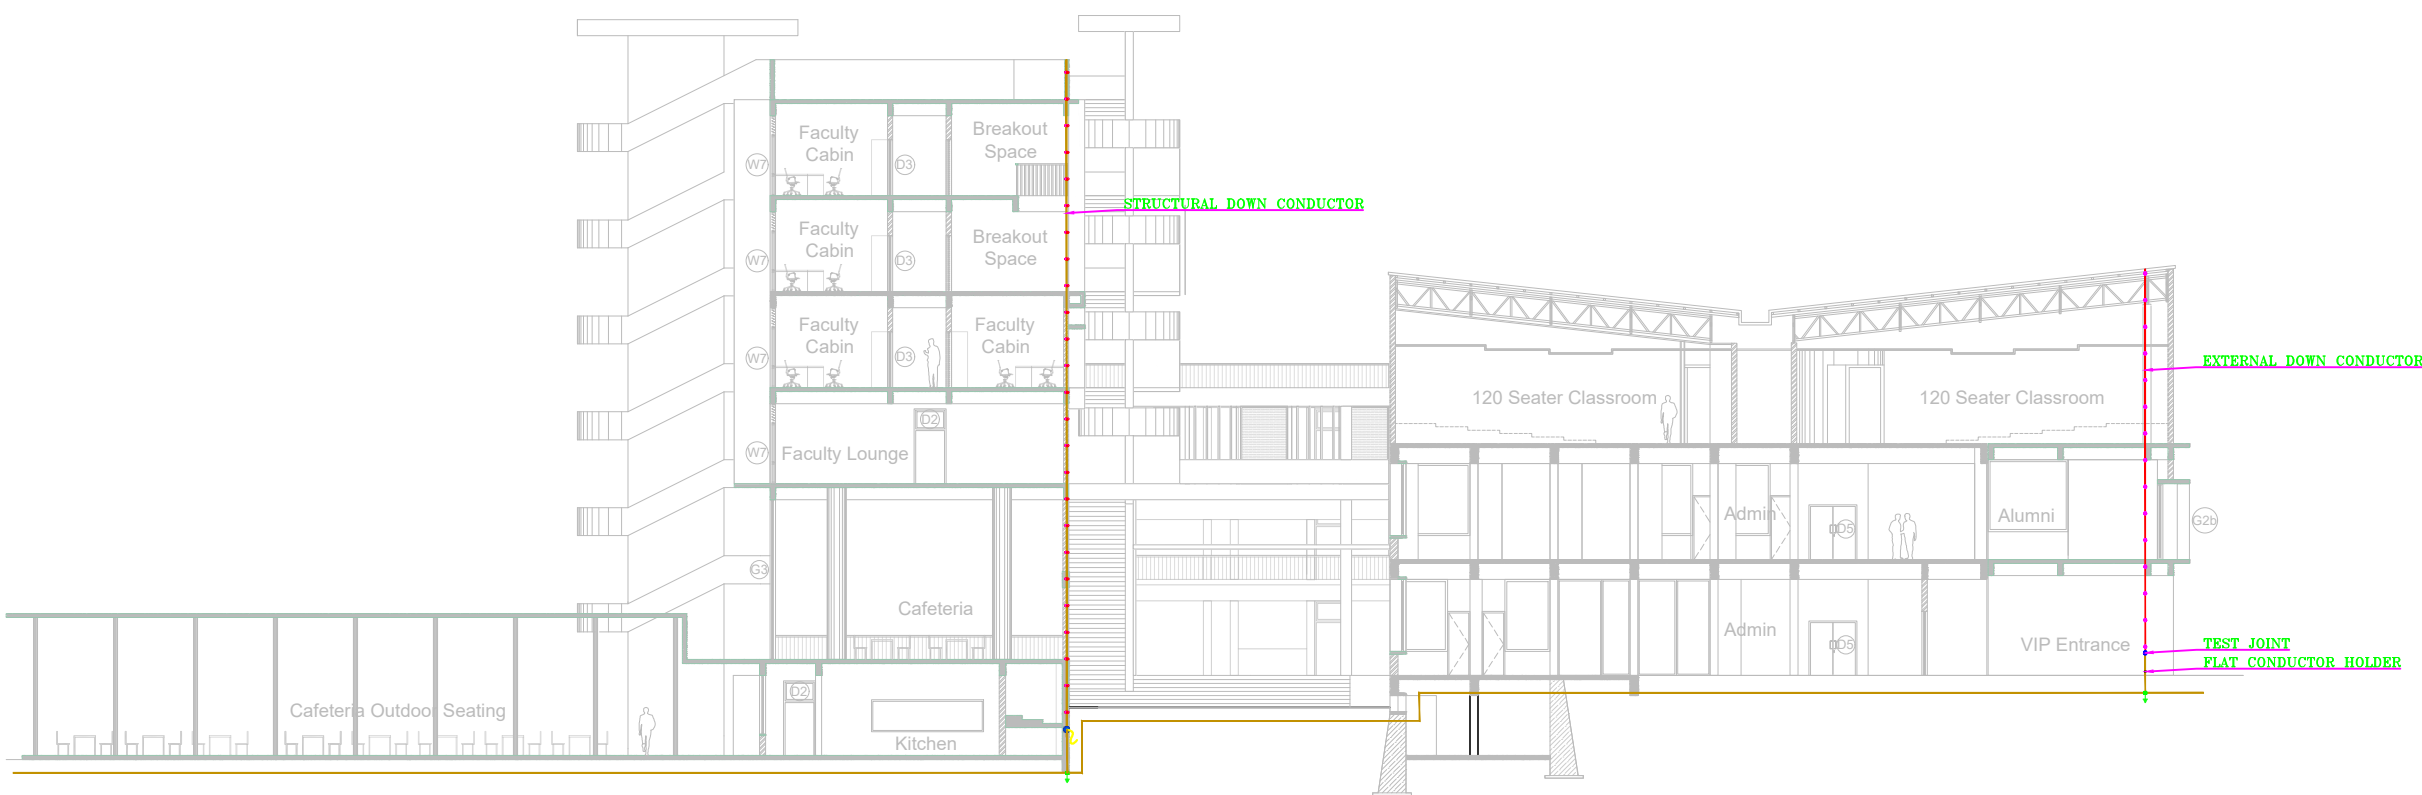

NOTE: IF THE TERRACE PLAN CHANGES THE AIR TERMINATION DESIGN WILL CHANGE ACCORDINGLY

RING EARTHING SYSTEM

