


GYPSUM FALSE CEILING - 2" BELOW BEAM BOTTOM LEVEL

FULLTONE BOARD FALSE CEILING - 2" BELOW BEAM BOTTOM LEVEL

CEILING FANS

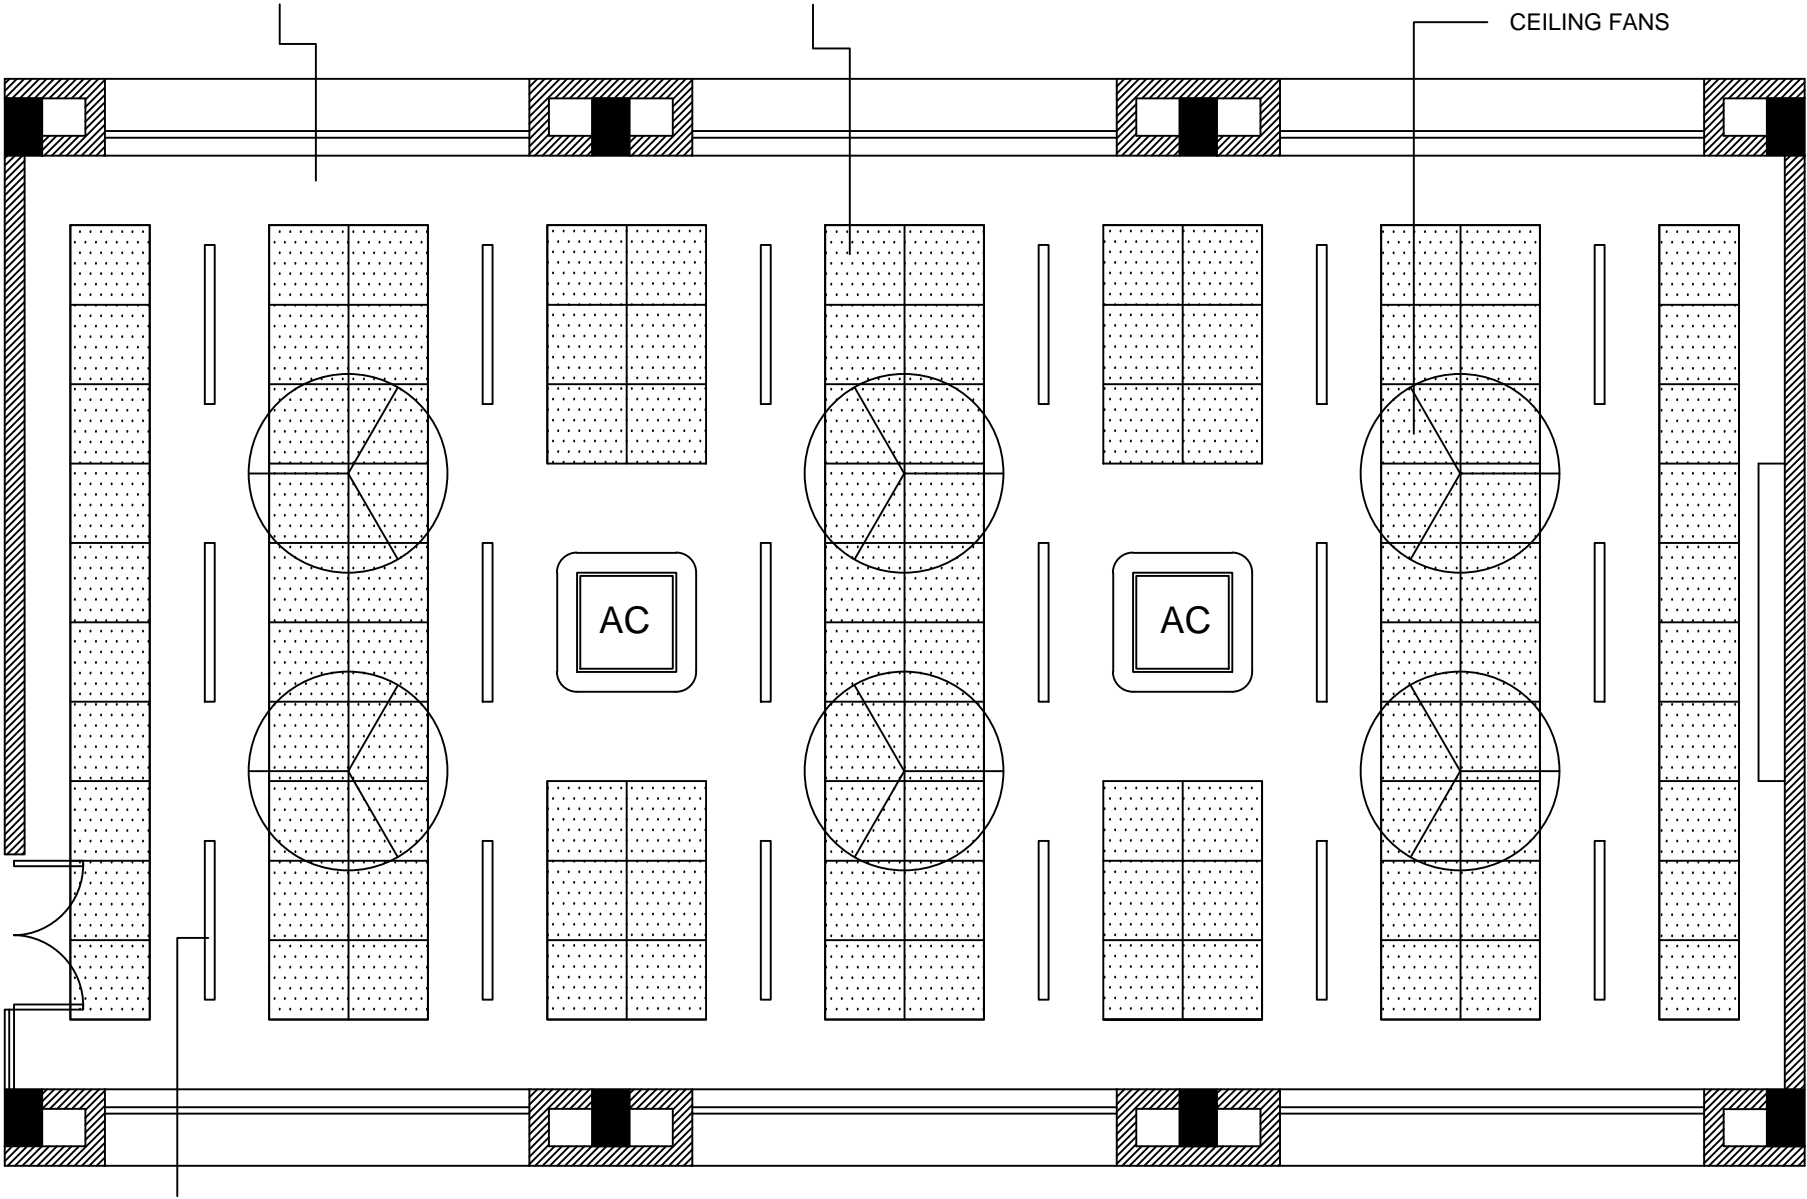

FLUSH MOUNTED 4'L LED DOWN LIGHTS

FALSE CEILING PLAN OF PROPOSED CONFERENCE ROOM AT GROUND & FIRST FLOOR (for reference only)