

OAB REDEVELOPMENT, NLSIU, BENGALURU-TENDER STAGE DRAWINGS (NOT FOR CONSTRUCTION)

LIST OF DRAWINGS:

- MEP DRAWINGS:

Fire Alarm & Public Address:

- | | | |
|----|-----------|---|
| 1. | TD-FF-201 | Firefighting Layout - Lower Ground and Ground Floor |
| 2. | TD-FF-202 | Firefighting Layout - First Floor |
| 3. | TD-FF-203 | Firefighting Layout - Second Floor |
| 4. | TD-FF-204 | Firefighting Layout - Third Floor |
| 5. | TD-FF-205 | Firefighting Layout - Fourth, Fifth, Terrace Floor |

CLIENT	:	NLSIU Gnana Bharathi Main Rd, opp. NAAC, Teachers Colony, Naagarabhaavi, Bengaluru, Karnataka 560072
CONSULTING ARCHITECT	:	Design Cooperative (DCOOP Architects) Unit No. 109, 1st Floor,Swastik Chambers, S.G.Barve Marg,Chembur, Mumbai-400071 PH: +91 22 3515 4031 Email: mail@dcoop.in
STRUCTURAL CONSULTANT	:	Manjunath & Co. Consulting engineers #236, 5th Cross, K.G.Nagar, Bangalore - 19 PH: (080)6616610, 6616611 Email: manjaxe2010@gmail.com
MEP CONSULTANT	:	Mc D Built Environment Research Laboratory Pvt Ltd, Green building,Sustainability and MEP services, No 12,Subramanya Arcade, Tower B , Opposite to Jalbhavan, Old Gurappanapalya, BTM 1st stage ,Bannerghтта road ,Bangalore-560 029. PH: +91 80 41222020, URL: www.mcdberl.com
SUSTAINABILITY CONSULTANT	:	Mc D Built Environment Research Laboratory Pvt Ltd, Green building,Sustainability and MEP services, No 12,Subramanya Arcade, Tower B , Opposite to Jalbhavan, Old Gurappanapalya, BTM 1st stage ,Bannerghтта road ,Bangalore-560 029. PH: +91 80 41222020, URL: www.mcdberl.com

FIRE LEGEND		
SL.NO	SYMBOLS	DESCRIPTION
01		FIRE HOSE CABINET (FHC)
02		FIRE EXTINGUISHER WM 9LTRS
03		FIRE EXTINGUISHER 2KG CO2
04		SMOKE DETECTOR
05		SPEAKER
06		MANUAL CALL POINT
07		HOOTER
08		CONTROL MODULE
09		TALK BACK SYSTEM
10		BEAM DETECTOR
11		BEAM RECEIVER
12		FA CABLE FOR GROUND & 1ST FLOOR LOOPING
13		FA CABLE FOR 2ND & 3RD FLOOR LOOPING
14		FA CABLE FOR 4TH & 5TH FLOOR LOOPING
15		FA CABLE FOR TALK BACK SYSTEM
16		FA CABLE FOR CM SYSTEM
17		CABLE FOR SPEAKER
18		FIRE ALARM CONTROL PANEL
19		ACTIVE REPEATER FIRE ALARM CONTROL PANEL



KEYPLAN :-

ISSUALS

R0 FOR TENDER 11.12.2024 VK
REVISIONS

OWNER'S NAME :-

CLIENT :-

NLSIU BENGALURU

PROJECT ARCHITECT:-

DCOOP
ARCHITECTURE.DESIGN.RESEARCH

UNIT NO. 109, 1ST FLOOR, SWASTIK CHAMBERS,
SG BARVE ROAD, CHEMBUR, MUMBAI - 400071
PH: 24706945/46 E-MAIL: mail@dccoop.in

OFFICE SEAL :-

MEP & SUSTAINABILITY CONSULTANT :-



Mc D Built Environment Research Laboratory Pvt Ltd,
Green building Sustainability and MEP services,
No 12,Subramanya Arcade, Tower B , Opposite to Jalbhavan, Old
Gurappanapalya, BTM 1st stage ,Bannerghatta road ,Bangalore-560 029.
Ph:+91 80 41222020,URL: www.mcdberl.com

PROJECT TITLE :-

NLSIU BENGALURU

FOR TENDER


DRAWING TITLE :-

FIRE GROUND FLOOR FAPA
LAYOUT

PHVKE	:	BLOCK	:	SCALE	:
DESIGNED	:	DATE	:	11.12.2024	1:75
DRAWN	:	APPROVED	:	MG	REV NO:
CHECKED	:	SHEET	:	A1	R0

DWG NO : TD-FF-201

This drawing is the property of Mc D Built environment research
laboratory Pvt Ltd, no part of the drawing may be reproduced in
any manner whatsoever without permission from McD berl Pvt Ltd.

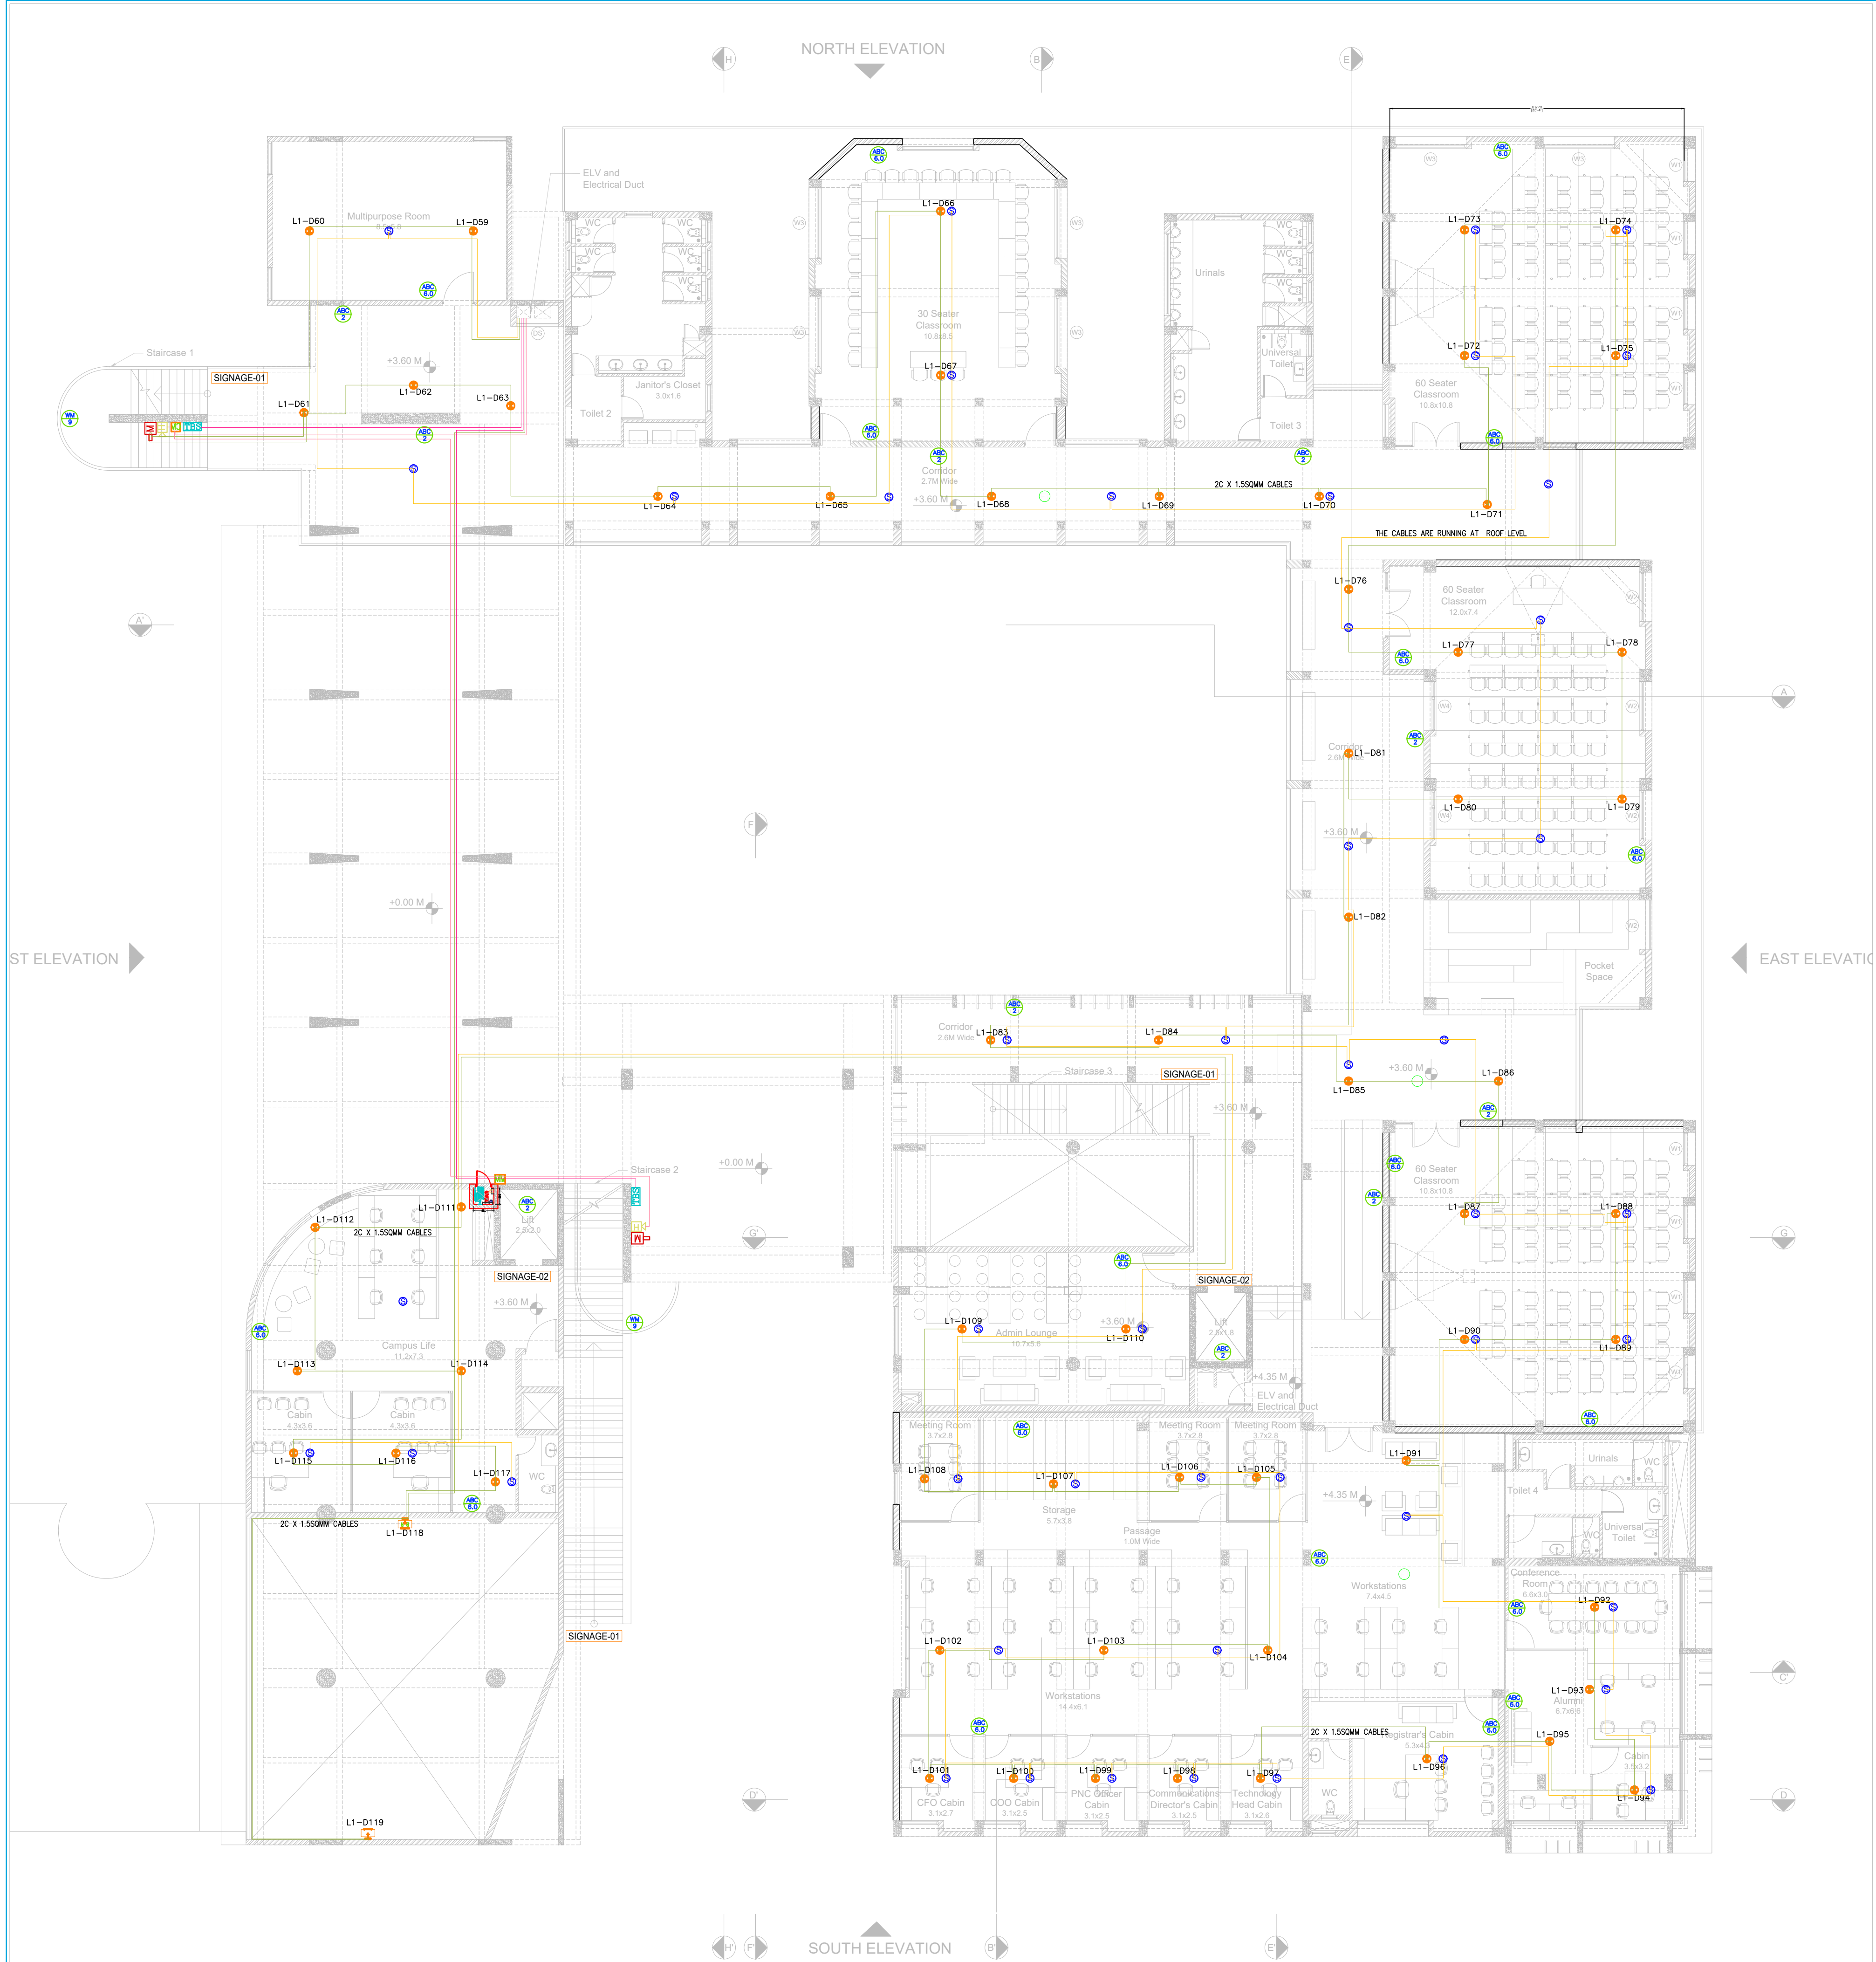

FIRE LEGEND		
SL.NO	SYMBOLS	DESCRIPTION
01		FIRE HOSE CABINET (FHC)
02		FIRE EXTINGUISHER WM 9LTRS
03		FIRE EXTINGUISHER 2KG CO2
04		SMOKE DETECTOR
05		SPEAKER
06		MANUAL CALL POINT
07		HOOTER
08		CONTROL MODULE
09		TALK BACK SYSTEM
10		BEAM DETECTOR
11		BEAM RECEIVER
12		FA CABLE FOR GROUND & 1ST FLOOR LOOPING
13		FA CABLE FOR 2ND & 3RD FLOOR LOOPING
14		FA CABLE FOR 4TH & 5TH FLOOR LOOPING
15		FA CABLE FOR TALK BACK SYSTEM
16		FA CABLE FOR CM SYSTEM
17		CABLE FOR SPEAKER
18		FIRE ALARM CONTROL PANEL
19		ACTIVE REPEATER FIRE ALARM CONTROL PANEL

KEYPLAN :-

ISSUALS

R0	FOR TENDER	11.12.2024	VK
REVISIONS			

OWNER'S NAME :-

CLIENT :-

NLSIU BENGALURU

PROJECT ARCHITECT:-

DCOOP
ARCHITECTURE.DESIGN.RESEARCH

UNIT NO. 109, 1ST FLOOR, SWASTIK CHAMBERS,
SG BARVE ROAD, CHEMBUR, MUMBAI - 400071
PH: 24706945/46 E-MAIL: mail@dc coop.in

OFFICE SEAL :-

MEP & SUSTAINABILITY CONSULTANT :-



Mc D Built Environment Research Laboratory Pvt Ltd,
Green building Sustainability and MEP services,
No 12,Subramanya Arcade, Tower B , Opposite to Jalbhavan, Old
Gurappanapalya, BTM 1st stage ,Bannerghatta road ,Bangalore-560 029.
Ph:+91 80 41222020,URL: www.mcdberl.com

PROJECT TITLE :-

NLSIU BENGALURU


FOR TENDER

DRAWING TITLE :-

FIRE FIRST FLOOR FAPA
LAYOUT

PHVKE	:	BLOCK	:	SCALE	:
DESIGNED	:	VK	DATE	:	11.12.2024
DRAWN	:	VK	APPROVED	:	MG
CHECKED	:	VK	SHEET	:	A1
DWG NO	:	TD-FF-202	REV NO	:	R0

This drawing is the property of Mc D Built environment research
laboratory Pvt Ltd, no part of the drawing may be reproduced in
any manner whatsoever without permission from Mc D berl Pvt Ltd.

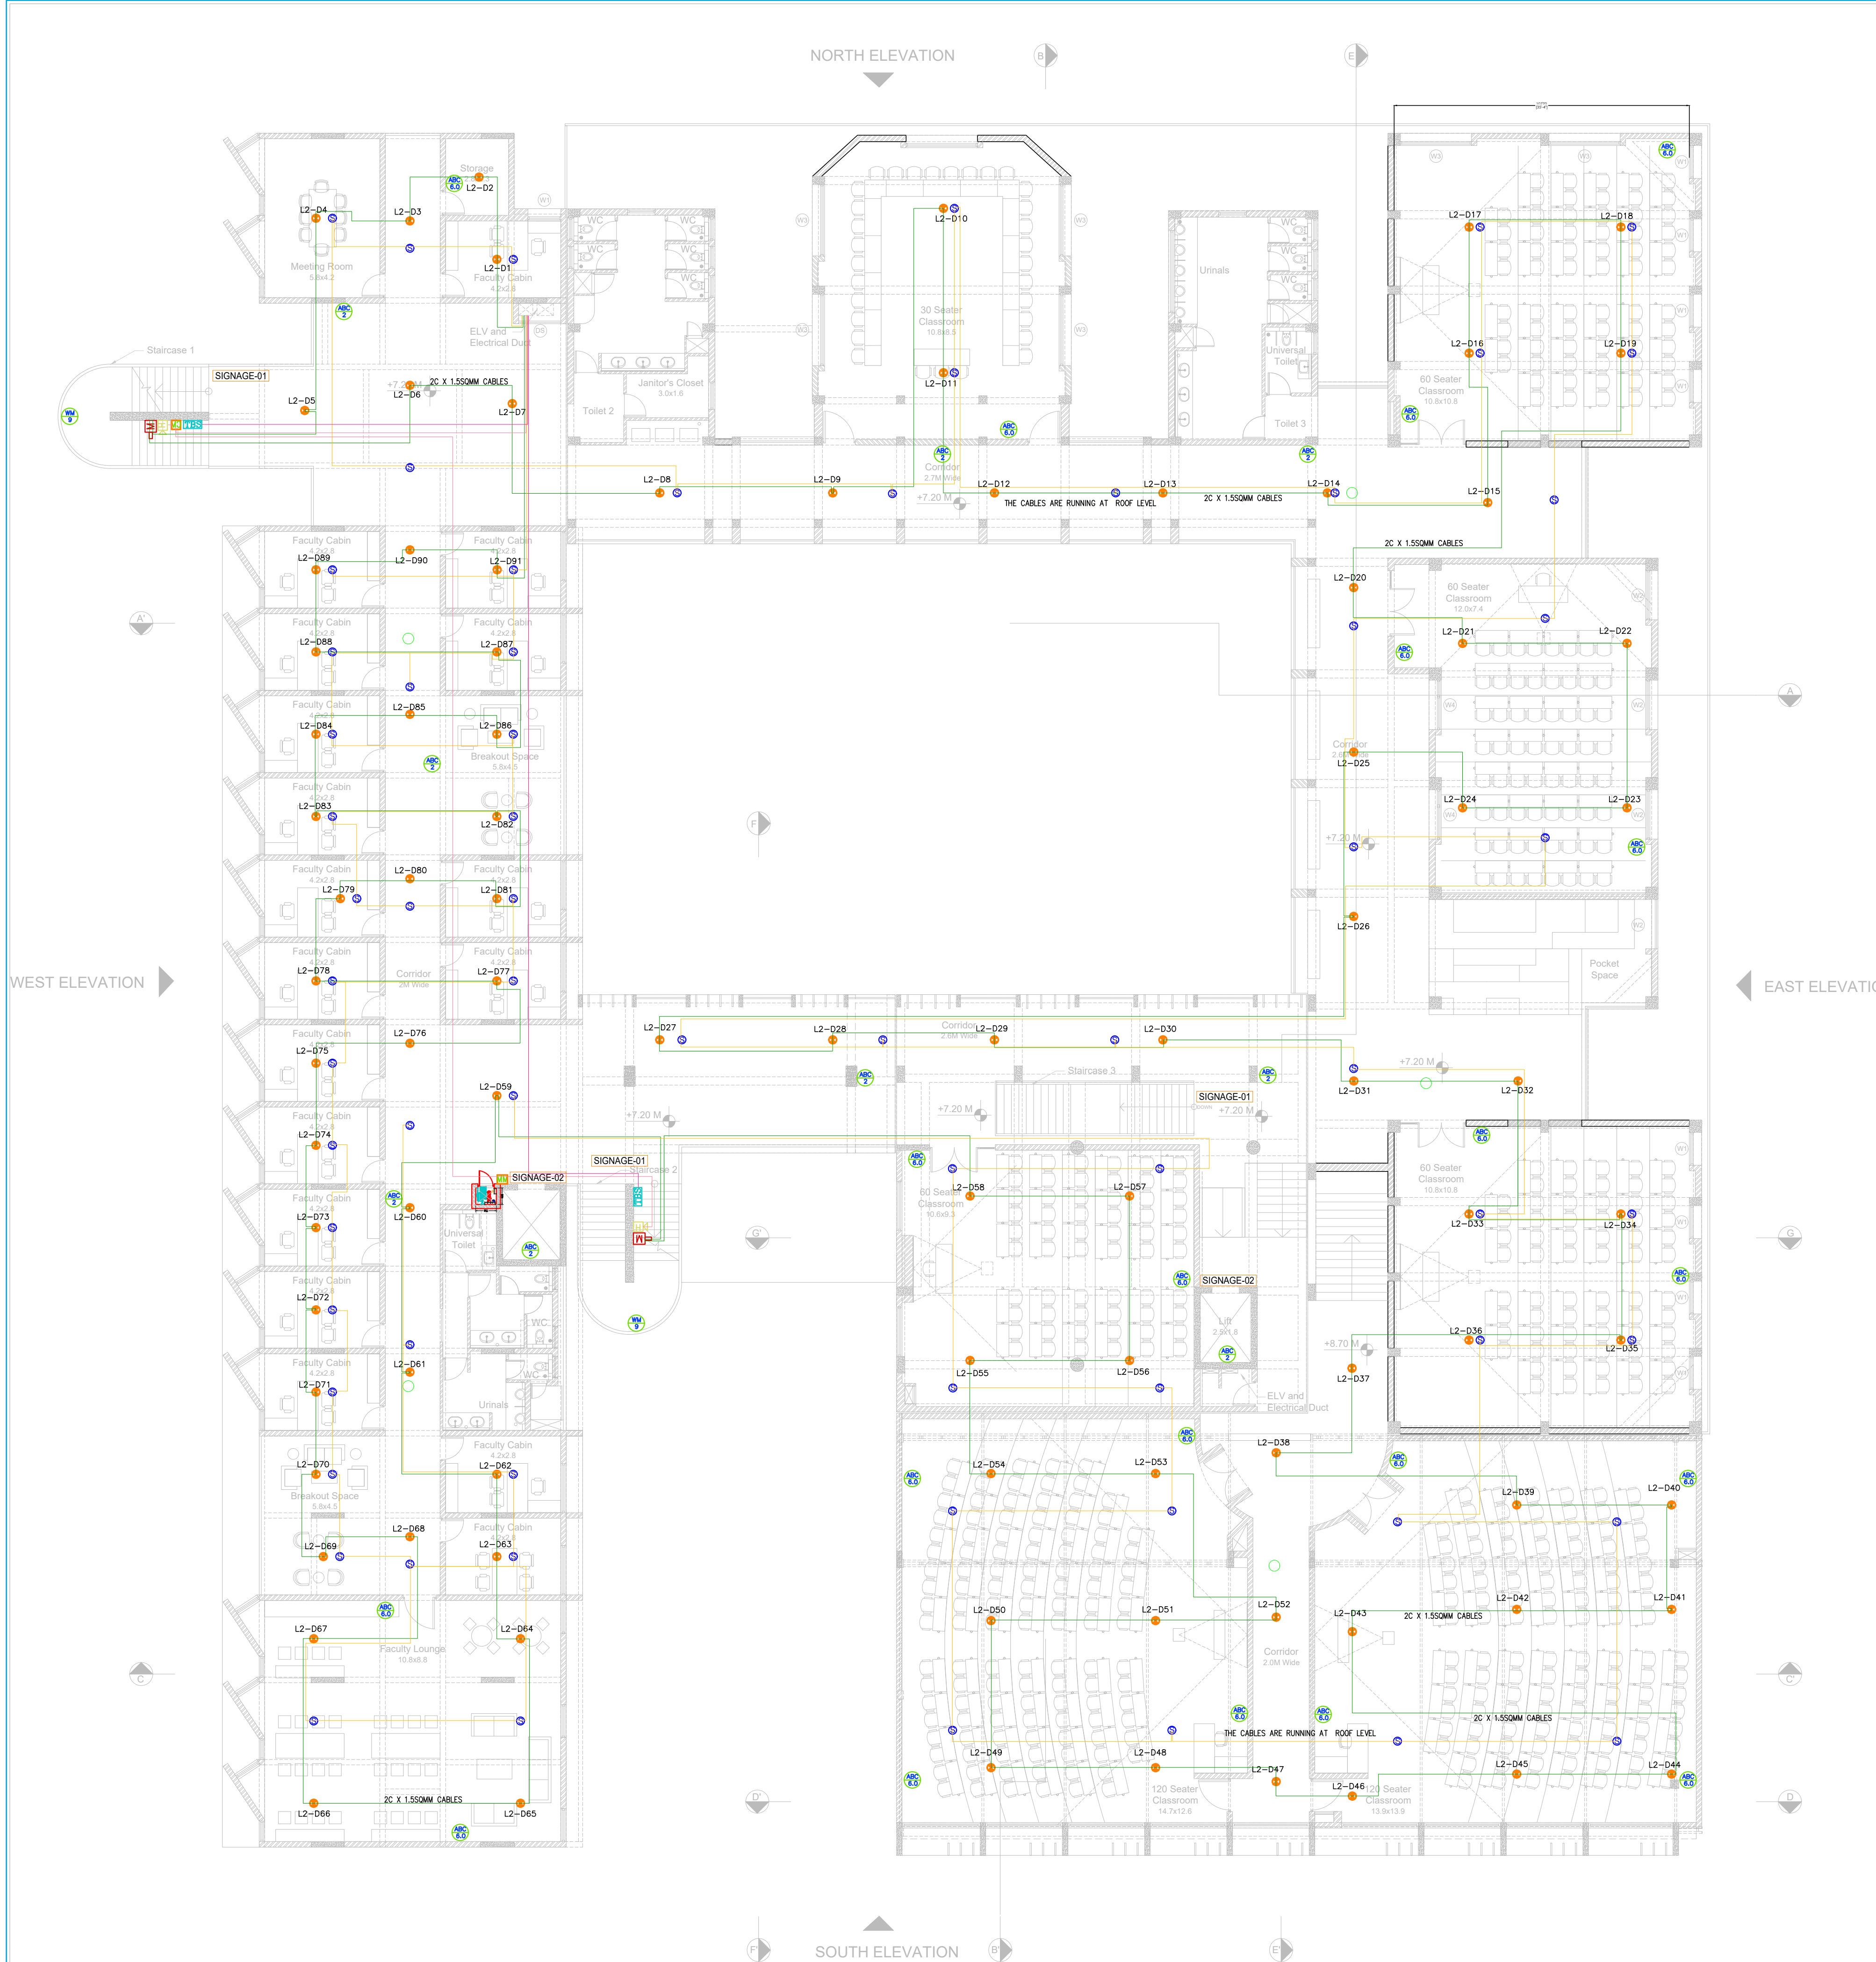

FIRE LEGEND		
SL.NO	SYMBOLS	DESCRIPTION
01		FIRE HOSE CABINET (FHC)
02		FIRE EXTINGUISHER WM 9LTRS
03		FIRE EXTINGUISHER 2KG CO2
04		SMOKE DETECTOR
05		SPEAKER
06		MANUAL CALL POINT
07		HOOTER
08		CONTROL MODULE
09		TALK BACK SYSTEM
10		BEAM DETECTOR
11		BEAM RECEIVER
12		FA CABLE FOR GROUND & 1ST FLOOR LOOPING
13		FA CABLE FOR 2ND & 3RD FLOOR LOOPING
14		FA CABLE FOR 4TH & 5TH FLOOR LOOPING
15		FA CABLE FOR TALK BACK SYSTEM
16		FA CABLE FOR CM SYSTEM
17		CABLE FOR SPEAKER
18		FIRE ALARM CONTROL PANEL
19		ACTIVE REPEATER FIRE ALARM CONTROL PANEL

KEYPLAN :-

ISSUALS

R0	FOR TENDER	11.12.2024	VK
----	------------	------------	----

REVISIONS

OWNER'S NAME :-

CLIENT :-

NLSIU BENGALURU

PROJECT ARCHITECT:-
DCOOP
ARCHITECTURE.DESIGN.RESEARCH
UNIT NO. 109, 1ST FLOOR, SWASTIK CHAMBERS,
SG BARVE ROAD, CHEMBUR, MUMBAI - 400071
PH: 24706945/46 E-MAIL: mail@dccoop.in

OFFICE SEAL :-

MEP & SUSTAINABILITY CONSULTANT :-

Mc D Built Environment Research Laboratory Pvt Ltd,
Green building Sustainability and MEP services,
No 12,Subramanya Arcade, Tower B , Opposite to Jalbhavan, Old
Gurappanapalya, BTM 1st stage ,Bannerghatta road ,Bangalore-560 029.
Ph:+91 80 41222020,URL: www.mcdberl.com

PROJECT TITLE :-
NLSIU BENGALURU


FOR TENDER

DRAWING TITLE :-

FIRE SECOND FLOOR FAPA
LAYOUT

PHVKE	:	BLOCK	:	SCALE	:
DESIGNED	:	VK	DATE	:	11.12.2024
DRAWN	:	VK	APPROVED	:	MG
CHECKED	:	VK	SHEET	:	A1
DWG NO	:	TD-FF-203	REV NO	:	R0

This drawing is the property of Mc D Built environment research laboratory Pvt Ltd, no part of the drawing may be reproduced in any manner whatsoever without permission from McD berl Pvt Ltd.

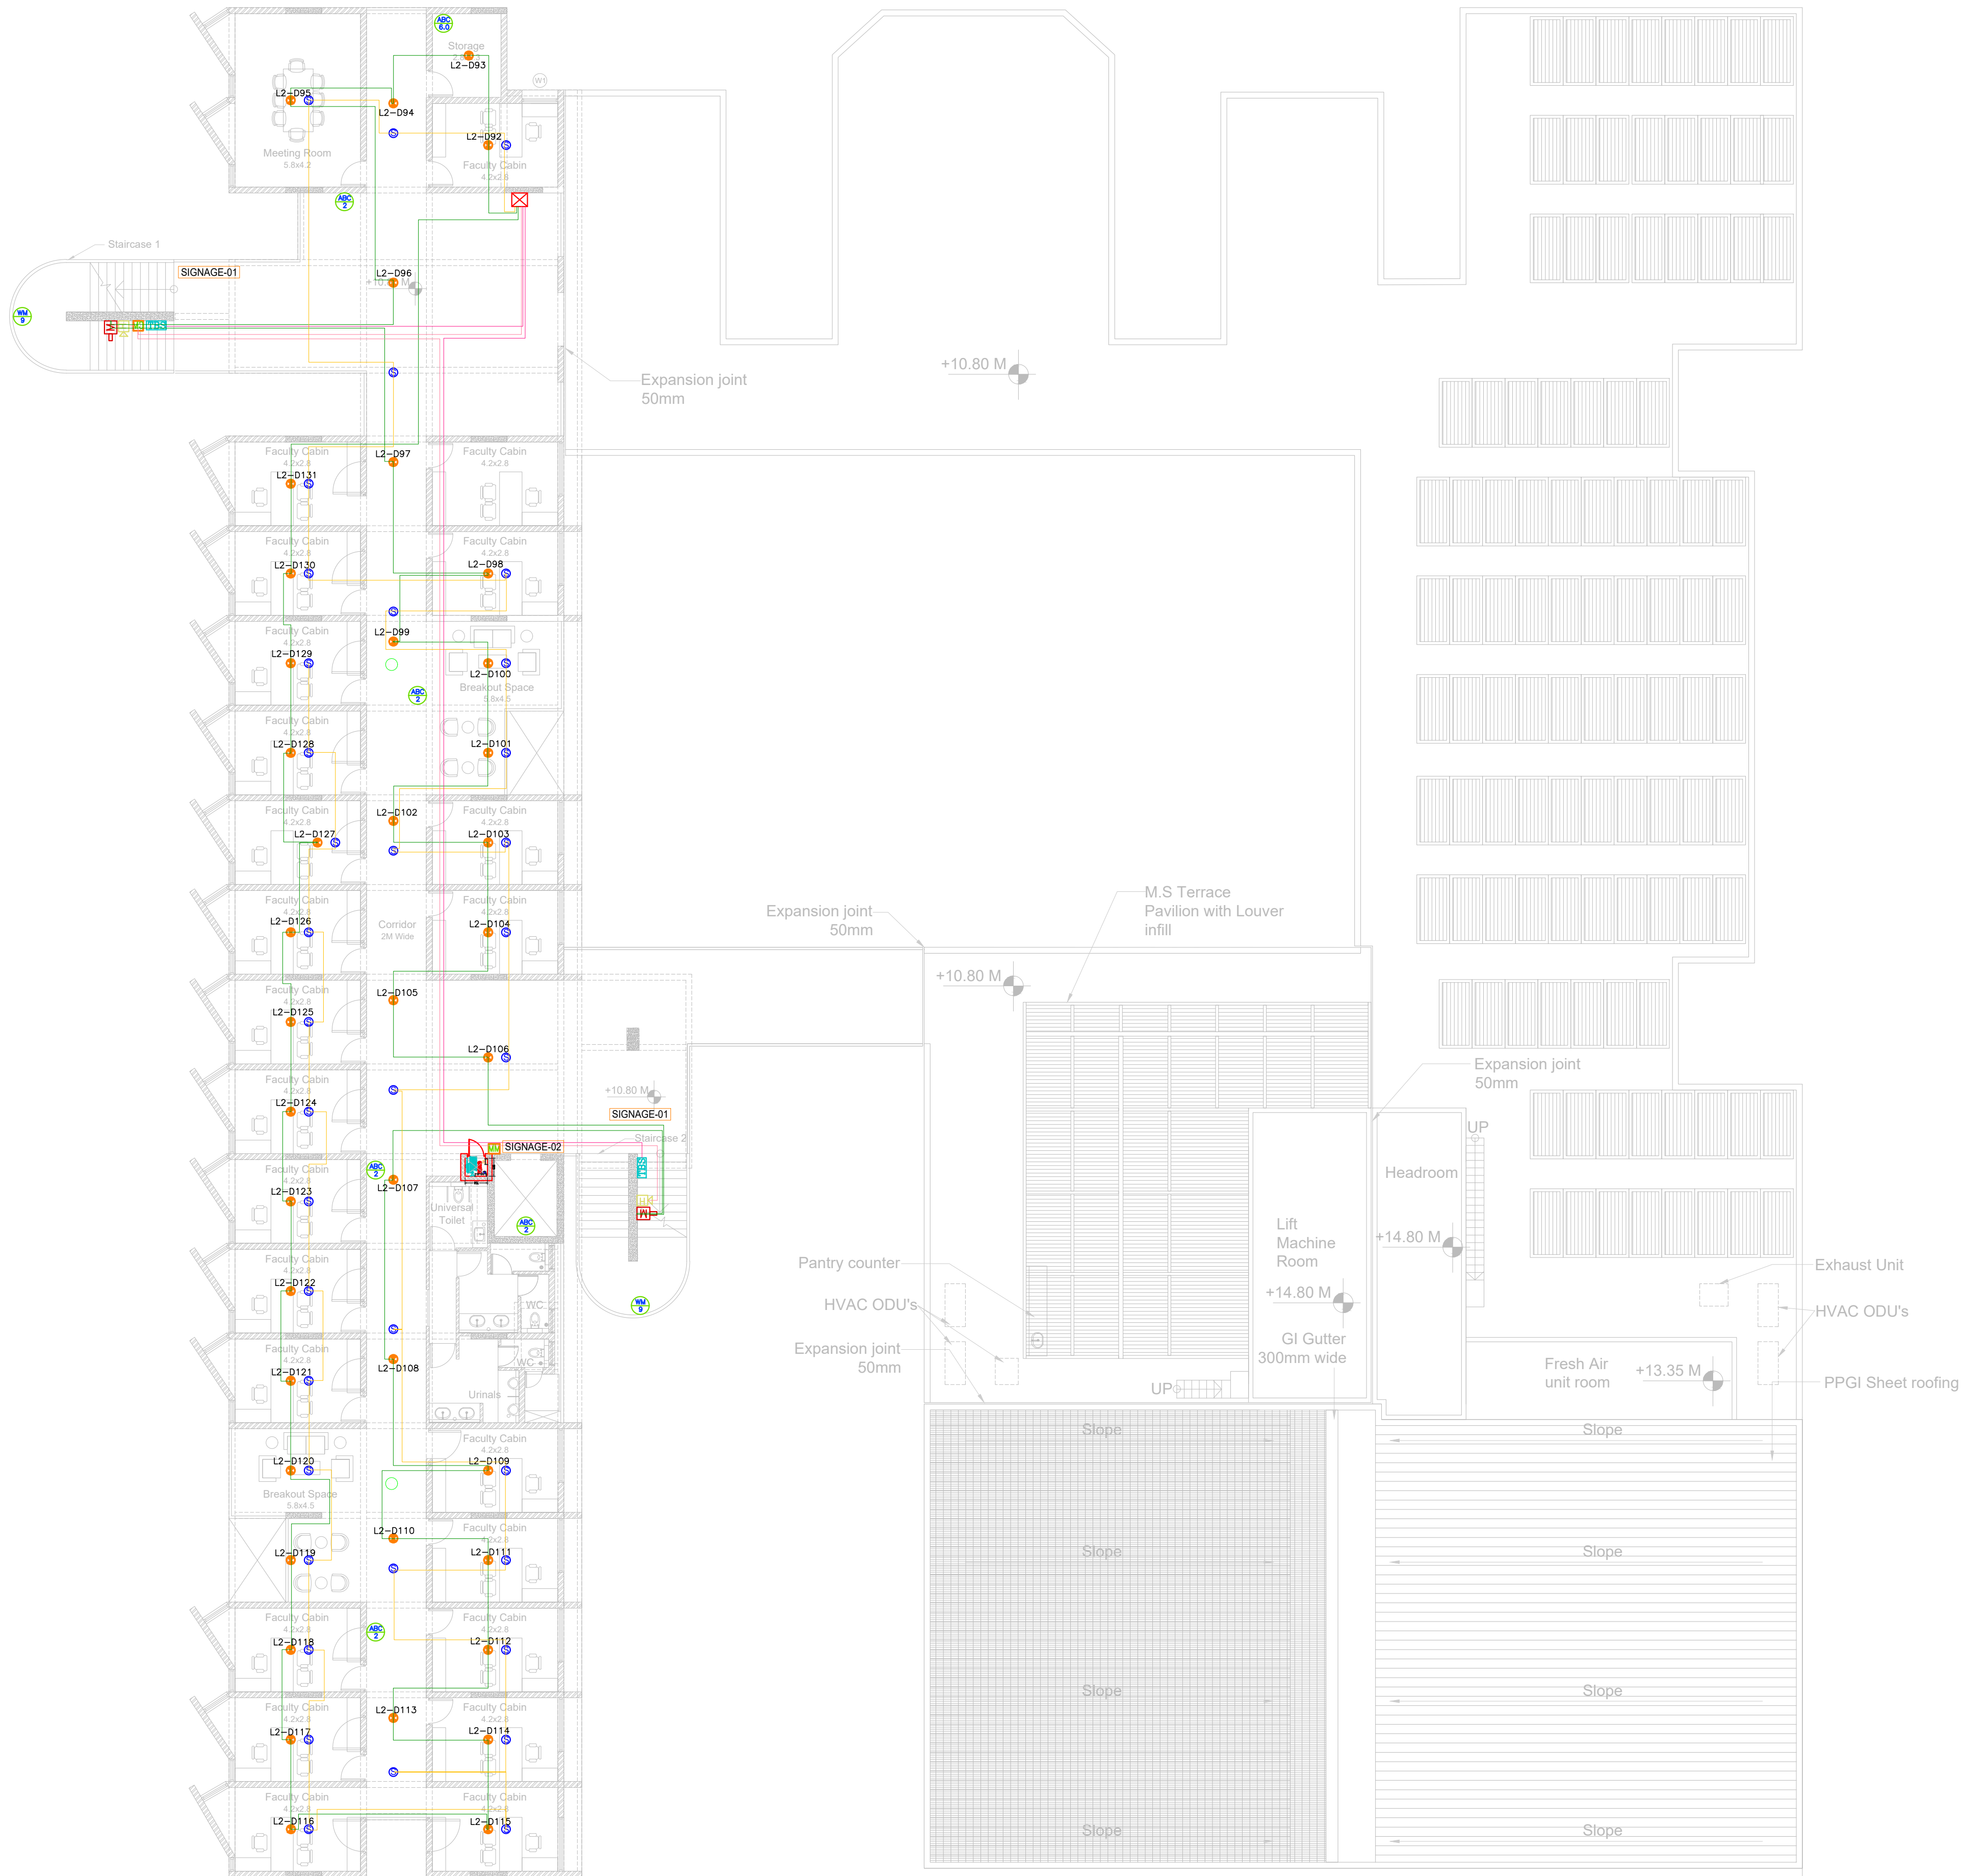

FIRE LEGEND		
SL.NO	SYMBOLS	DESCRIPTION
01		FIRE HOSE CABINET (FHC)
02		FIRE EXTINGUISHER WM 9LTRS
03		FIRE EXTINGUISHER 2KG CO2
04		SMOKE DETECTOR
05		SPEAKER
06		MANUAL CALL POINT
07		HOOTER
08		CONTROL MODULE
09		TALK BACK SYSTEM
10		BEAM DETECTOR
11		BEAM RECEIVER
12		FA CABLE FOR GROUND & 1ST FLOOR LOOPING
13		FA CABLE FOR 2ND & 3RD FLOOR LOOPING
14		FA CABLE FOR 4TH & 5TH FLOOR LOOPING
15		FA CABLE FOR TALK BACK SYSTEM
16		FA CABLE FOR CM SYSTEM
17		CABLE FOR SPEAKER
18		FIRE ALARM CONTROL PANEL
19		ACTIVE REPEATER FIRE ALARM CONTROL PANEL

KEYPLAN :-

ISSUALS

R0	FOR TENDER	11.12.2024	VK
----	------------	------------	----

REVISIONS

OWNER'S NAME :-

CLIENT :-

NLSIU BENGALURU

PROJECT ARCHITECT:-

DCOOP
ARCHITECTURE.DESIGN.RESEARCH

UNIT NO. 109, 1ST FLOOR, SWASTIK CHAMBERS,
SG BARVE ROAD, CHEMBUR, MUMBAI - 400071
PH: 24706945/46 E-MAIL: mail@dc coop.in

OFFICE SEAL :-

MEP & SUSTAINABILITY CONSULTANT :-



Mc D Built Environment Research Laboratory Pvt Ltd,
Green building,Sustainability and MEP services,
No 12,Subramanya Arcade, Tower B , Opposite to Jalbhavan, Old
Gurappanapalya, BTM 1st stage ,Bannerghatta road ,Bangalore-560 029.
Ph:+91 80 41222020,URL: www.mcdberl.com

PROJECT TITLE :-

NLSIU BENGALURU

FOR TENDER




DRAWING TITLE :-

FIRE THIRD FLOOR FAPA
LAYOUT

PHVKE	:	BLOCK	:	SCALE	:
DESIGNED	:	DATE	:	11.12.2024	1:75
DRAWN	:	APPROVED	:	MG	REV NO:
CHECKED	:	SHEET	:	A1	R0

DWG NO : TD-FF-204

This drawing is the property of Mc D Built environment research
laboratory Pvt Ltd, no part of the drawing may be reproduced in
any manner whatsoever without permission from McD berl Pvt Ltd.

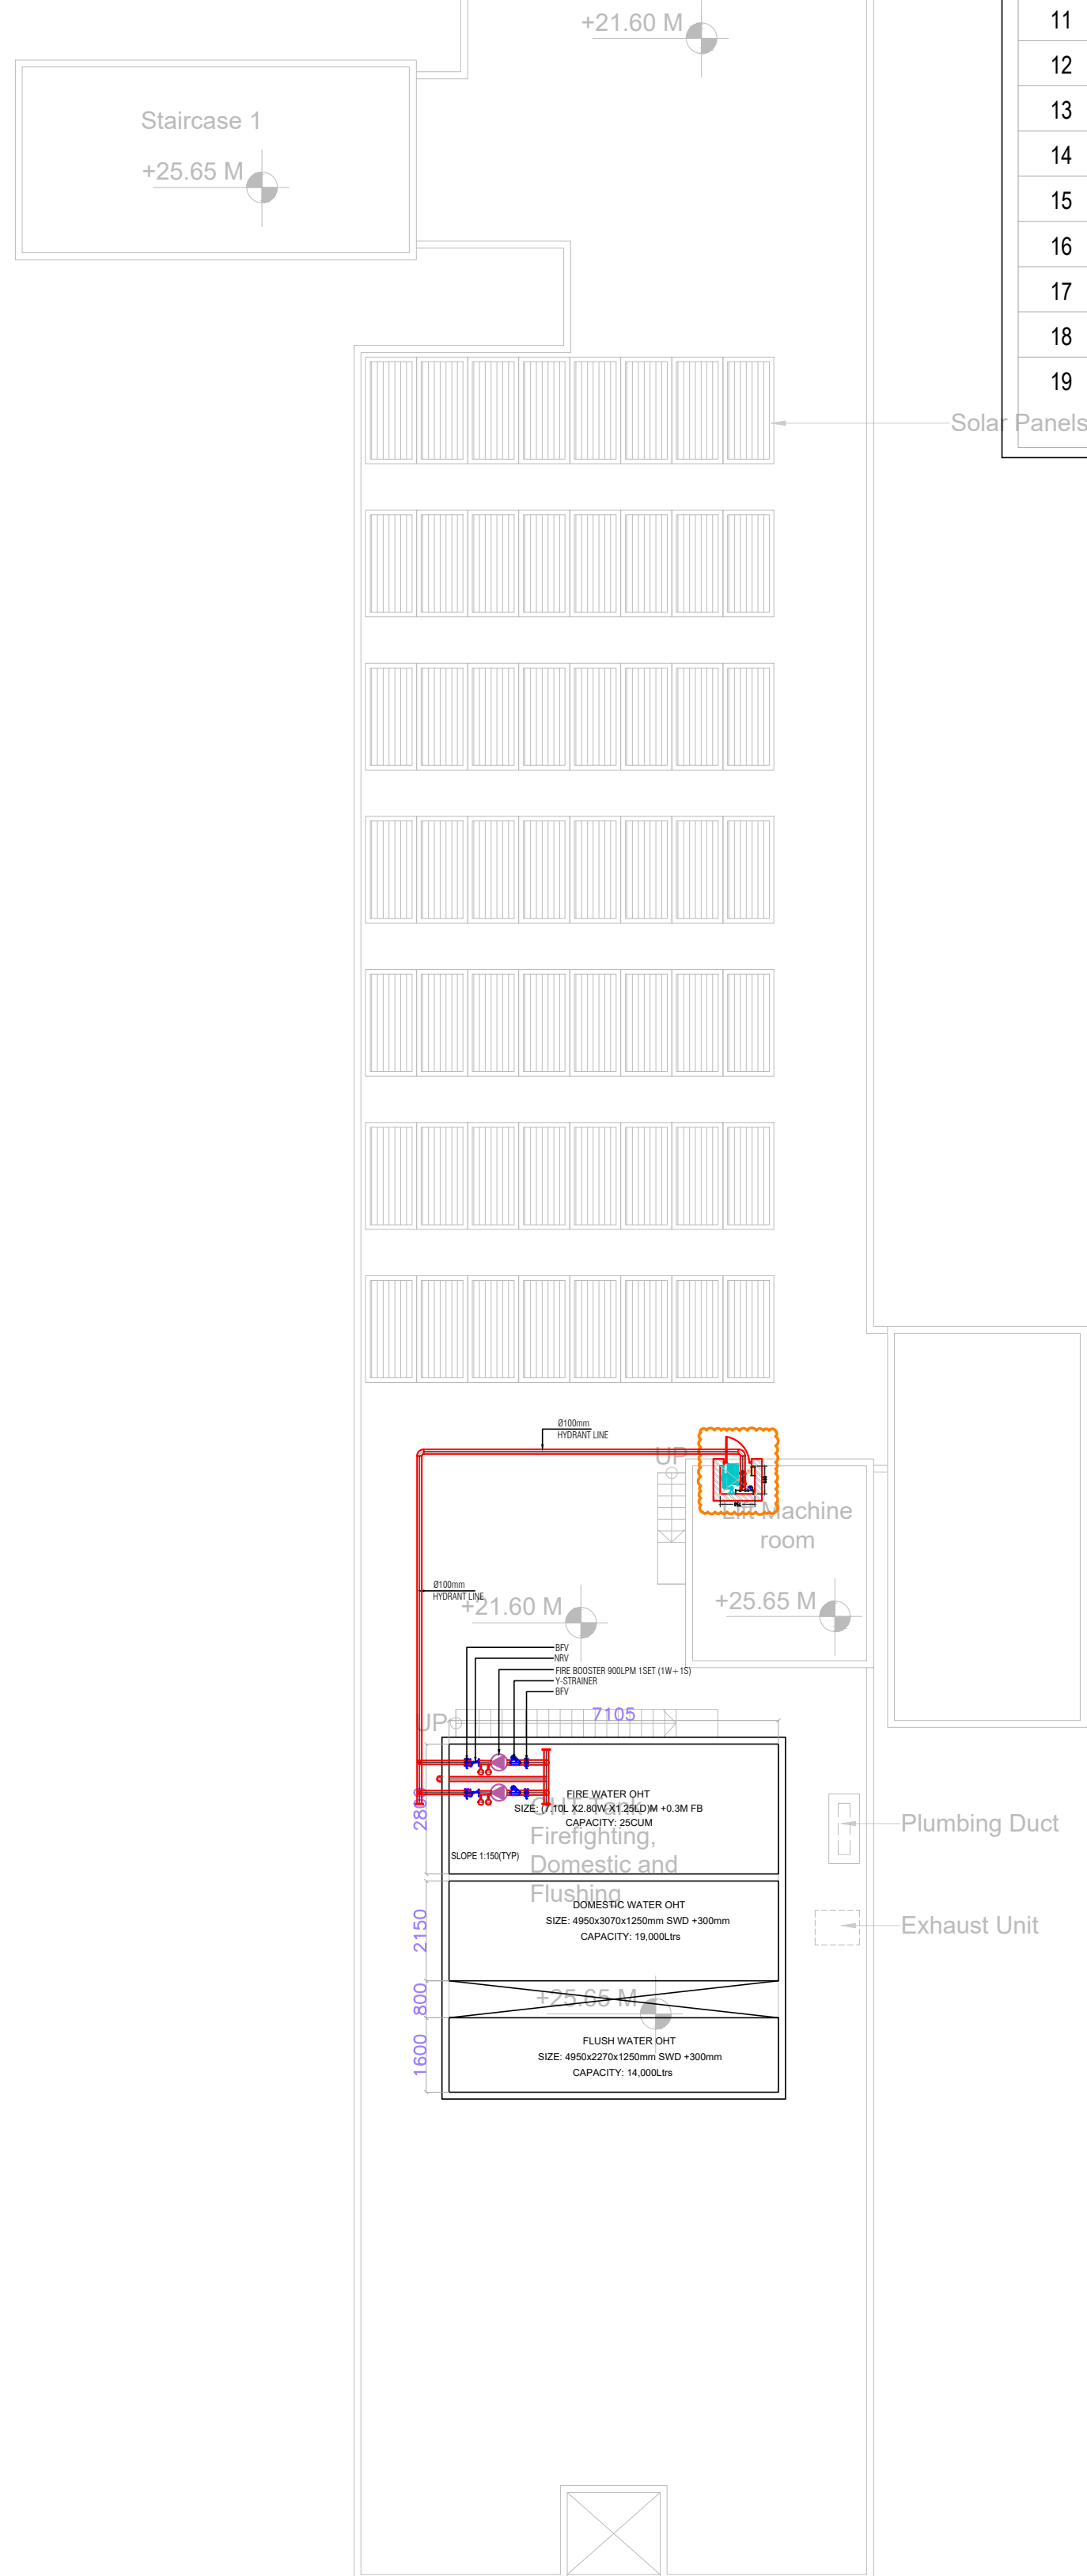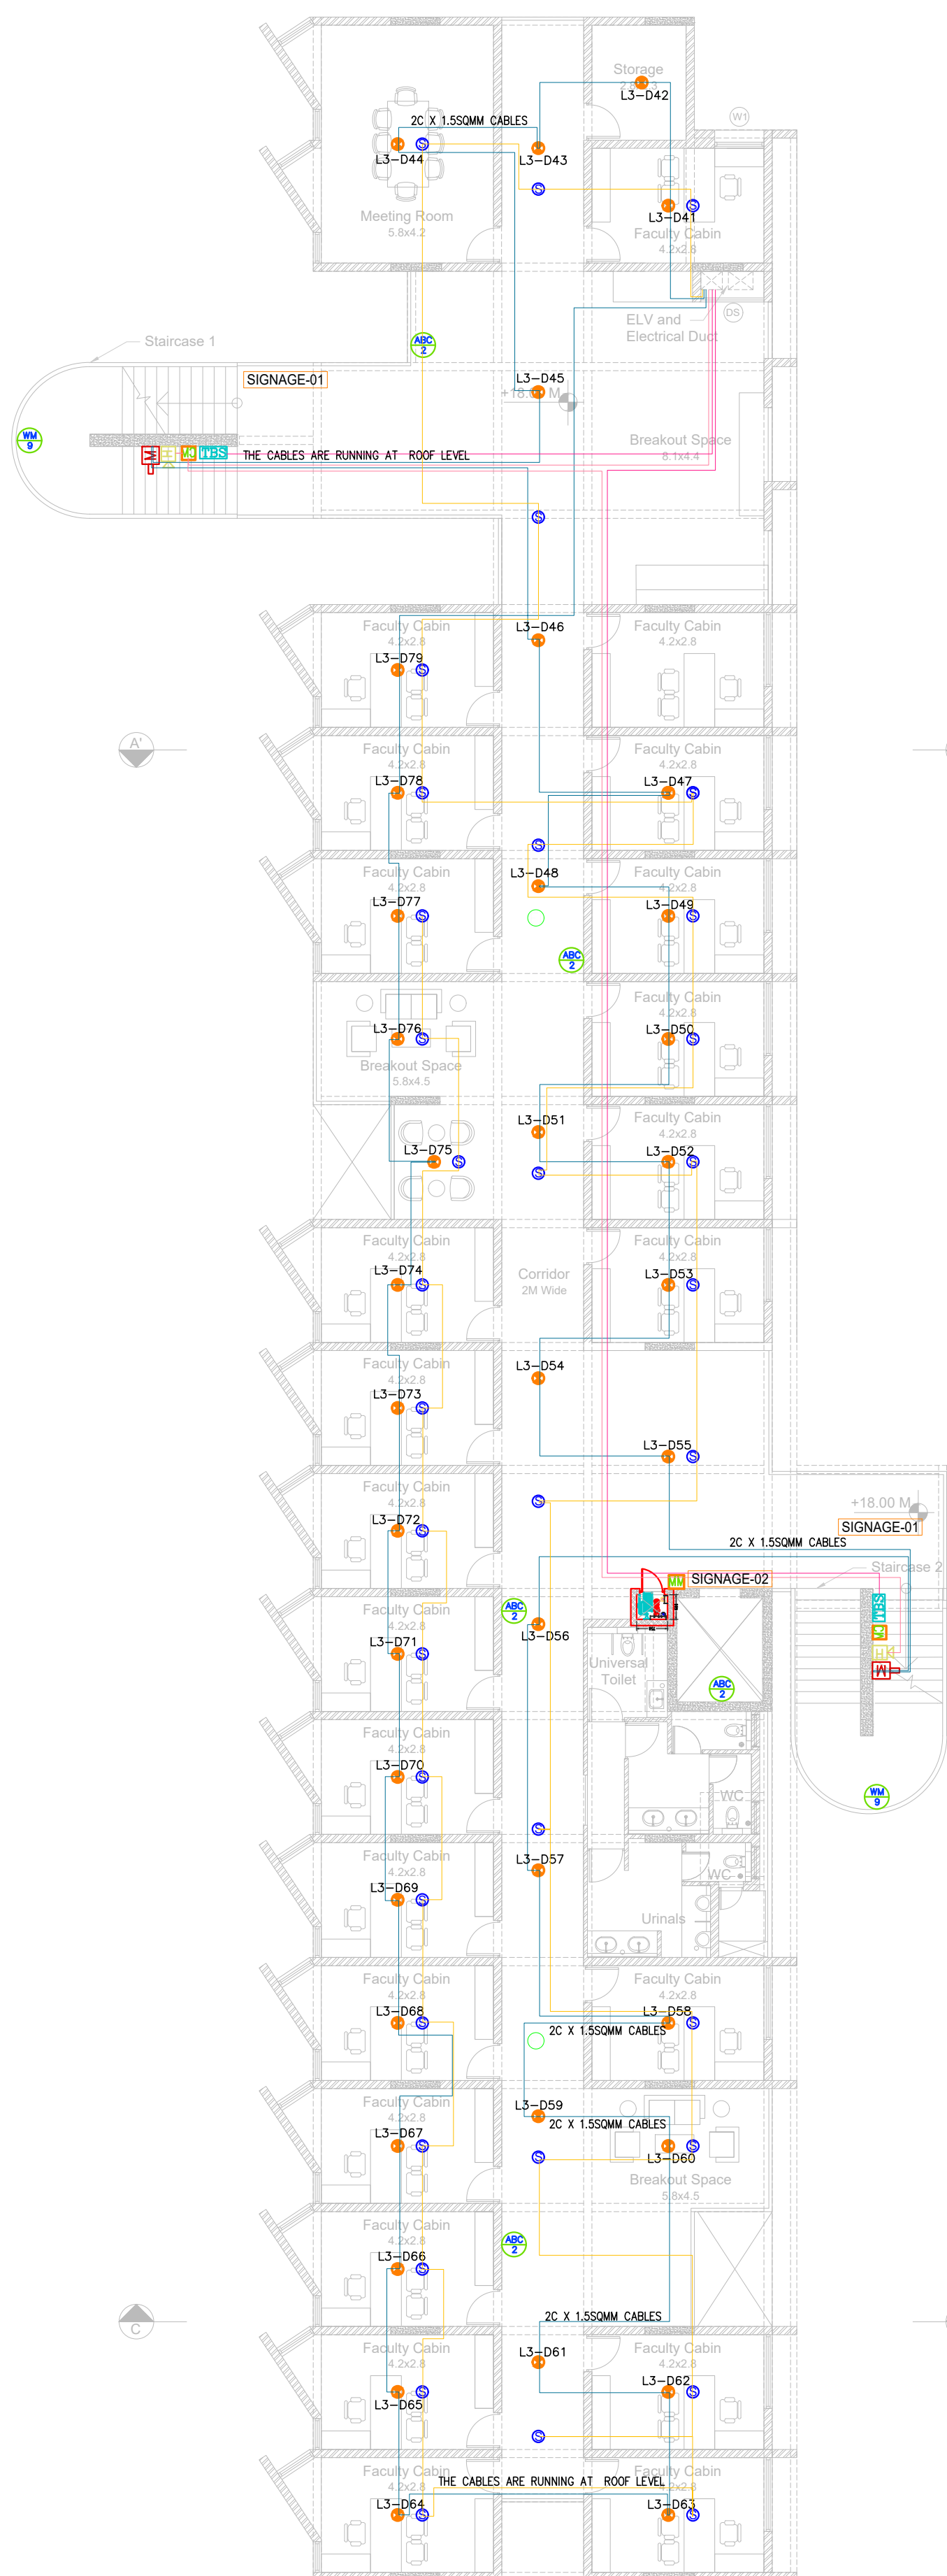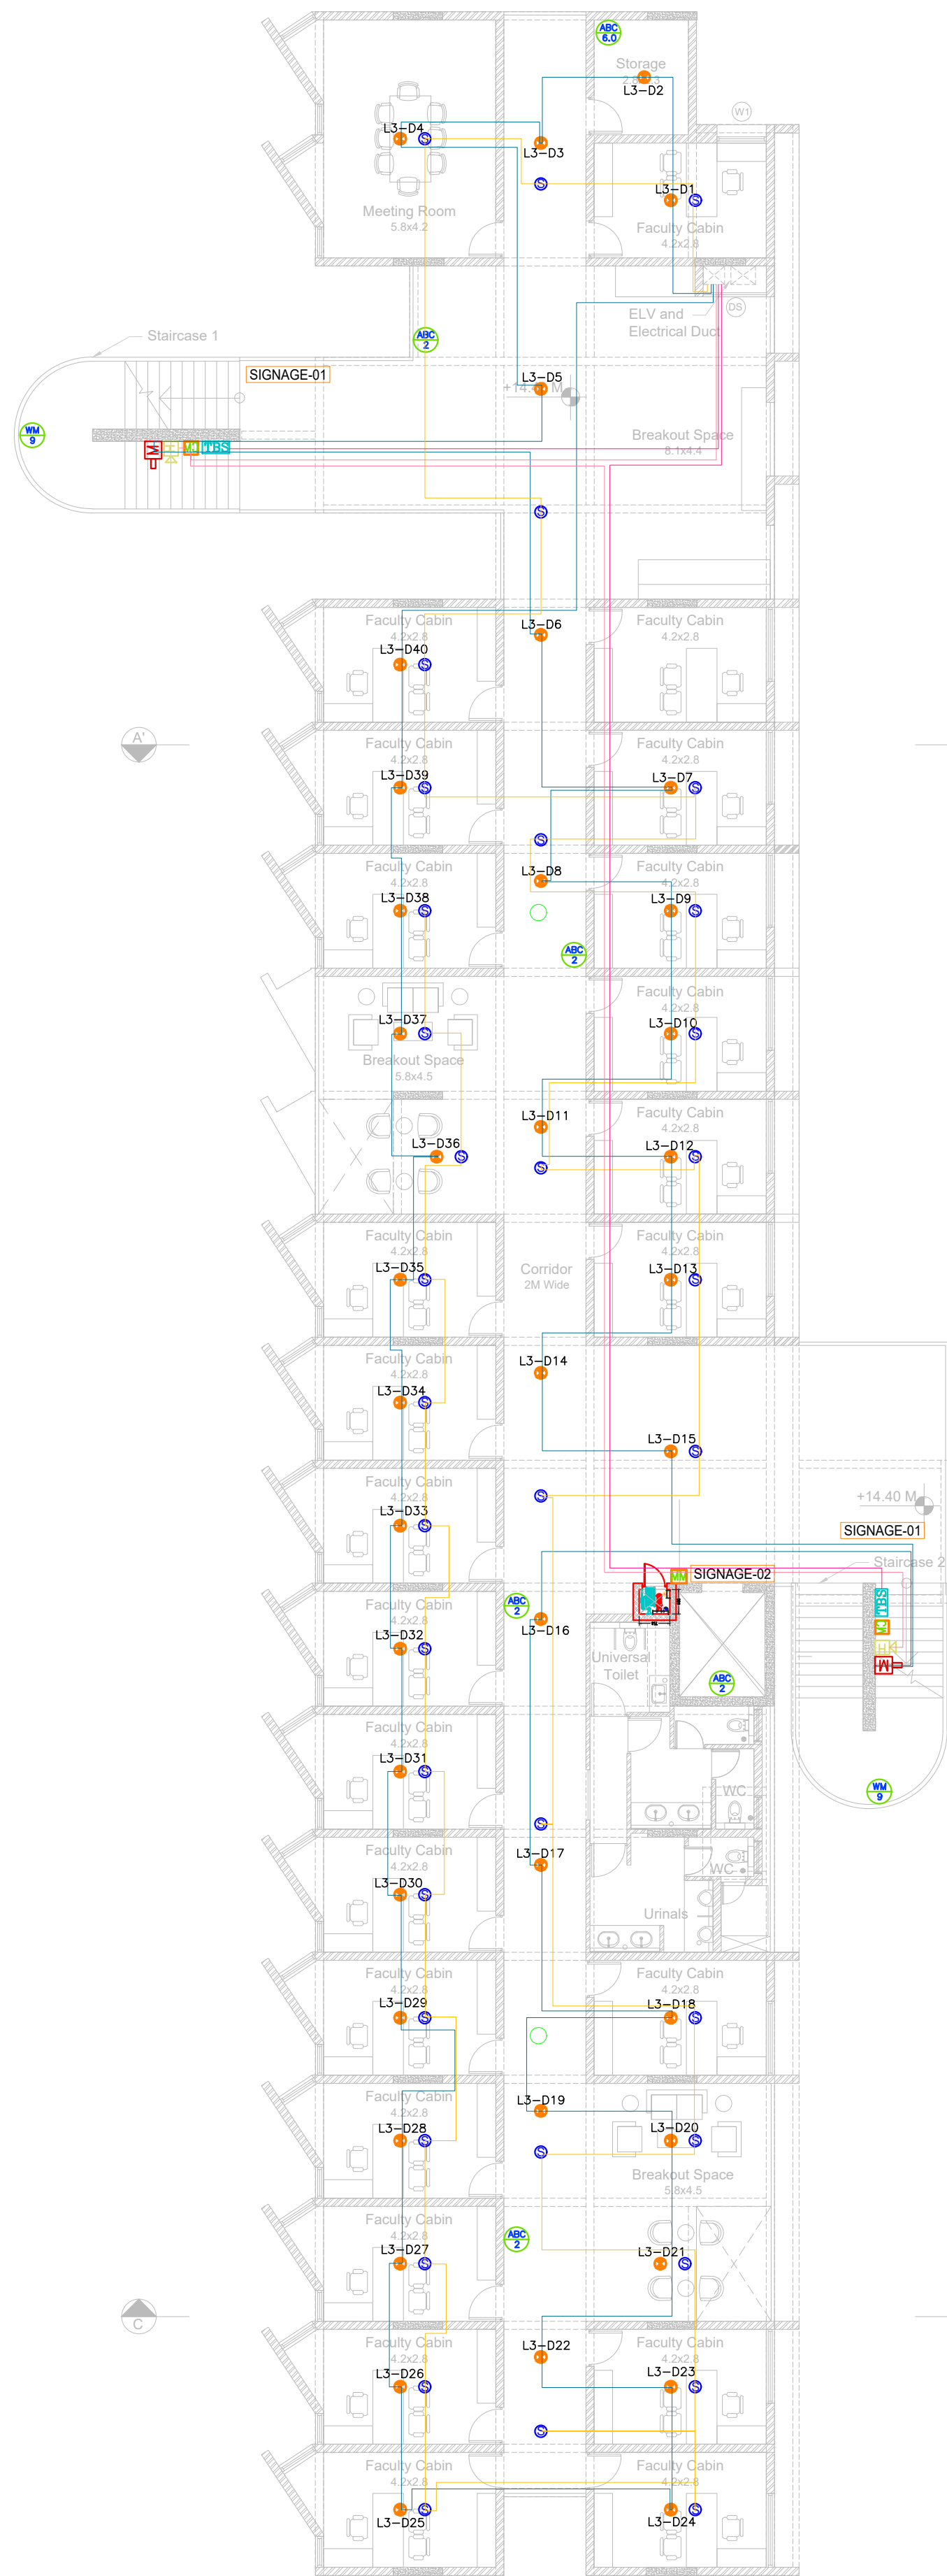

FIRE LEGEND		
SL.NO	SYMBOLS	DESCRIPTION
01		FIRE HOSE CABINET (FHC)
02		FIRE EXTINGUISHER WM 9LTRS
03		FIRE EXTINGUISHER 2KG CO2
04		SMOKE DETECTOR
05		SPEAKER
06		MANUAL CALL POINT
07		HOOTER
08		CONTROL MODULE
09		TALK BACK SYSTEM
10		BEAM DETECTOR
11		BEAM RECEIVER
12		FA CABLE FOR GROUND & 1ST FLOOR LOOPING
13		FA CABLE FOR 2ND & 3RD FLOOR LOOPING
14		FA CABLE FOR 4TH & 5TH FLOOR LOOPING
15		FA CABLE FOR TALK BACK SYSTEM
16		FA CABLE FOR CM SYSTEM
17		CABLE FOR SPEAKER
18		FIRE ALARM CONTROL PANEL
19		ACTIVE REPEATER FIRE ALARM CONTROL PANEL

KEYPLAN :-

ISSUALS

R0	FOR TENDER	11.12.2024	VK
REVISIONS			

OWNER'S NAME :-

CLIENT :-

NLSIU BENGALURU

PROJECT ARCHITECT:-

DCOOP
ARCHITECTURE.DESIGN.RESEARCH

UNIT NO. 109, 1ST FLOOR, SWASTIK CHAMBERS,
SG BARVE ROAD, CHEMBUR, MUMBAI - 400071
Ph: 24706945/46 E-MAIL: mail@dcocorp.in

OFFICE SEAL :-

MEP & SUSTAINABILITY CONSULTANT :-



Mc D Built Environment Research Laboratory Pvt Ltd,
Green building Sustainability and MEP services,
No 12,Subramanya Arcade, Tower B , Opposite to Jalbhavan, Old
Gurappanapalya, BTM 1st stage ,Bannerghatta road ,Bangalore-560 029.
Ph:+91 80 41222020,URL: www.mcdberl.com

PROJECT TITLE :-

NLSIU BENGALURU

FOR TENDER

DRAWING TITLE :-

FIRE FOURTH, FIFTH, TERRACE
FLOOR FAPA LAYOUT

PHVKE	:	BLOCK	:	SCALE	:
DESIGNED	:	VK	DATE	:	11.12.2024
DRAWN	:	VK	APPROVED	:	MG
CHECKED	:	VK	SHEET	:	A1
DWG NO	:	TD	FF	:	204

This drawing is the property of Mc D Built environment research
laboratory Pvt Ltd, no part of the drawing may be reproduced in
any manner whatsoever without permission from McD berl Pvt Ltd.